


THIN BRICK PANEL

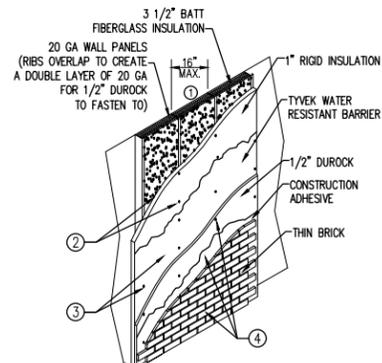

- BRICK PANEL MATERIAL LIST**
- 20 GA WALL PANELS WITH OVERLAPPING RIBS 16" O/C.
 - #10 SHEET METAL SCREWS 1/4" FROM THE EDGE AND EVERY 16" VERTICALLY INTO THE 3" SHEET METAL RIBS. TO SECURE THE 20 GA SHEET METAL.
 - #10 SHEET METAL SCREWS 1/4" FROM THE EDGE AND EVERY 16" VERTICALLY THROUGH THE 1" RIGID INSULATION AND WATER RESISTANT BARRIER INTO THE 20 GA SHEET METAL.
 - ONE (1) LAYER OF 1/2" THIN-BRICK OVER ONE (1) LAYER OF 1/2" DUROCK.

153.186 Commercial Building Exterior – Kiosk Notes

(A) General Façade Standards – The building is made up of majority brick.

- (B) Front Façade Standards –
- (1)(2) Architectural variation- is not required as the building is only 13'4" in width.
 - (3) Glazing and glazing façade – There is 71 SF of glazing on the front of the building facing US 158. The total building frontage is 179 SF of façade. 71 SF / 179 SF = 39.6% glazing.
 - (a) – 39.6% is greater than 10% glazing.
 - (b) – 39.6% is less than 40% glazing.
 - (c) – The glazing (or building) does not exceed 15 feet in height

- (C) – Roof Standards
- (1a) – The kiosk roof is a standing seam mansard roof.
 - (1b) – The kiosk roof is pitched.
 - (1c) – The kiosk roof overhang is grater than 10".

- (D) – Mechanical Equipment Standards
- (1) – No mechanical equipment is visible from the right-of-way.
 - (2) – All mechanical equipment is screened.

KEYED NOTES:


- 1 MANSARD GUTTER SYSTEM — C-4
- 2 BUILDING GUTTER SYSTEM — C-4
- 3 OPEN
- 4 3 X 2 PAINTED METAL DOWN SPOUT — C-4
- 5 INSULATED METAL DOOR
- 6 GC TO TIE DOWNSPOUTS TO UNDERGROUND SEWER
- 7 1/8" TINTED INSULATED HURRICANE RESISTANT IR501 GLASS WITH 21 MIL BALLUSTIC FILM APPLIED TO EXTERIOR
- 8 ELECTRICAL CLOSET DOORS
- 9 MANSARD ROOF ACCESS DOOR

EXTERIOR FINISHES:


- MANSARD STANDING SEAM DECK – TWO TIER — BY FMS
- BRICK MODULAR THIN BRICK w/ CORNER BRICK — BY FMS
- MTL 20 GA. SHEETMETAL — BY FMS

EXTERIOR PAINTS/COLORS


- C-1 TO MATCH HANSON BRICK #222 "RED WIRECUT" — BY FMS
- C-4 TO MATCH HANSON BRICK #739 "PALOMINO WIRECUT" — BY FMS
- C-3 ICEBURG WHITE (EMBOSSSED) — BY FMS
- C-4 MANSARD DECK KYNAR 500 12" WIDE "HARTFORD GREEN" — BY FMS
- C-4 TO MATCH "ARTIC WHITE" — BY FMS

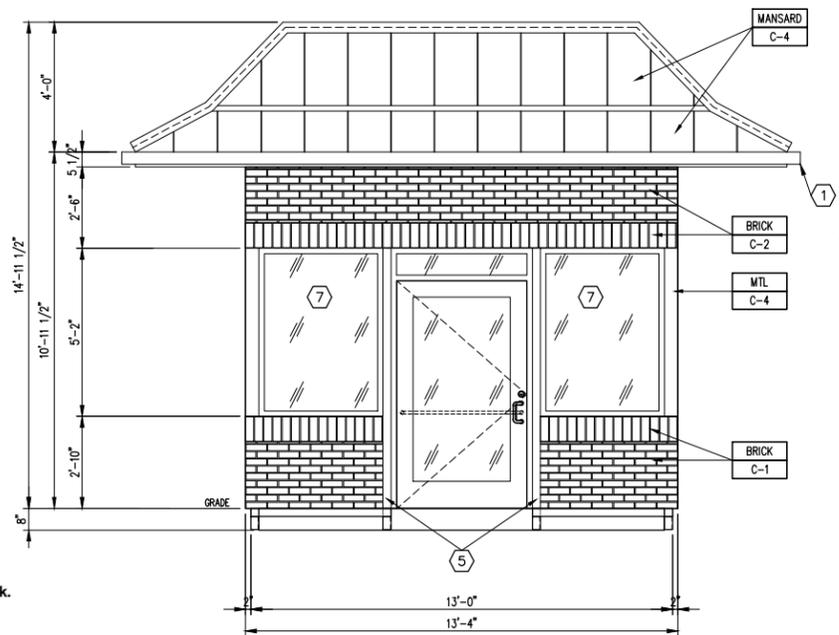


ELEVATION A
E2 3/8" = 1'-0"

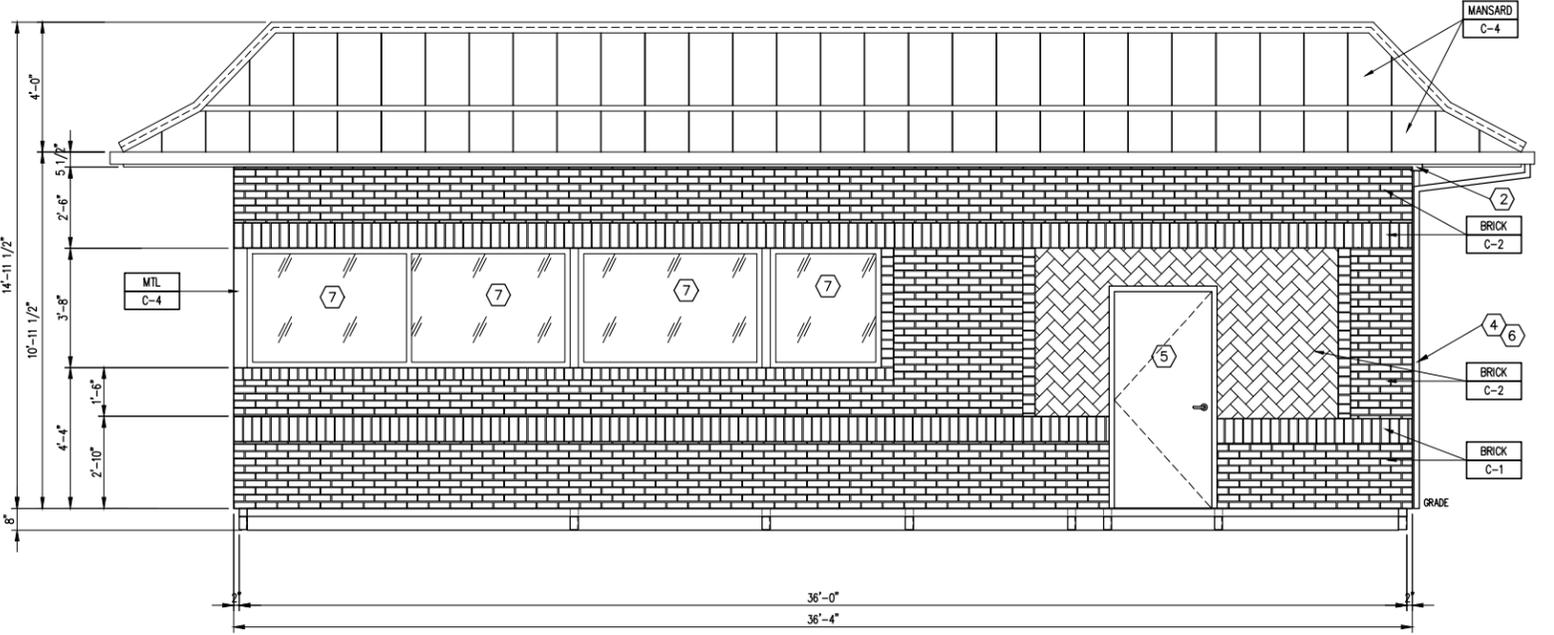

ELEVATION B
E2 3/8" = 1'-0"

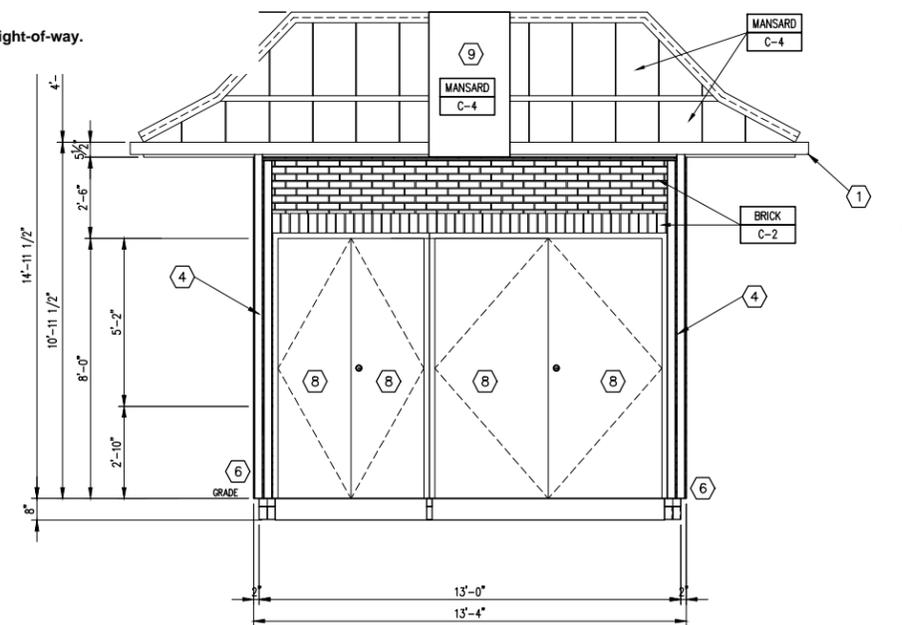

ELEVATION C
E2 3/8" = 1'-0"

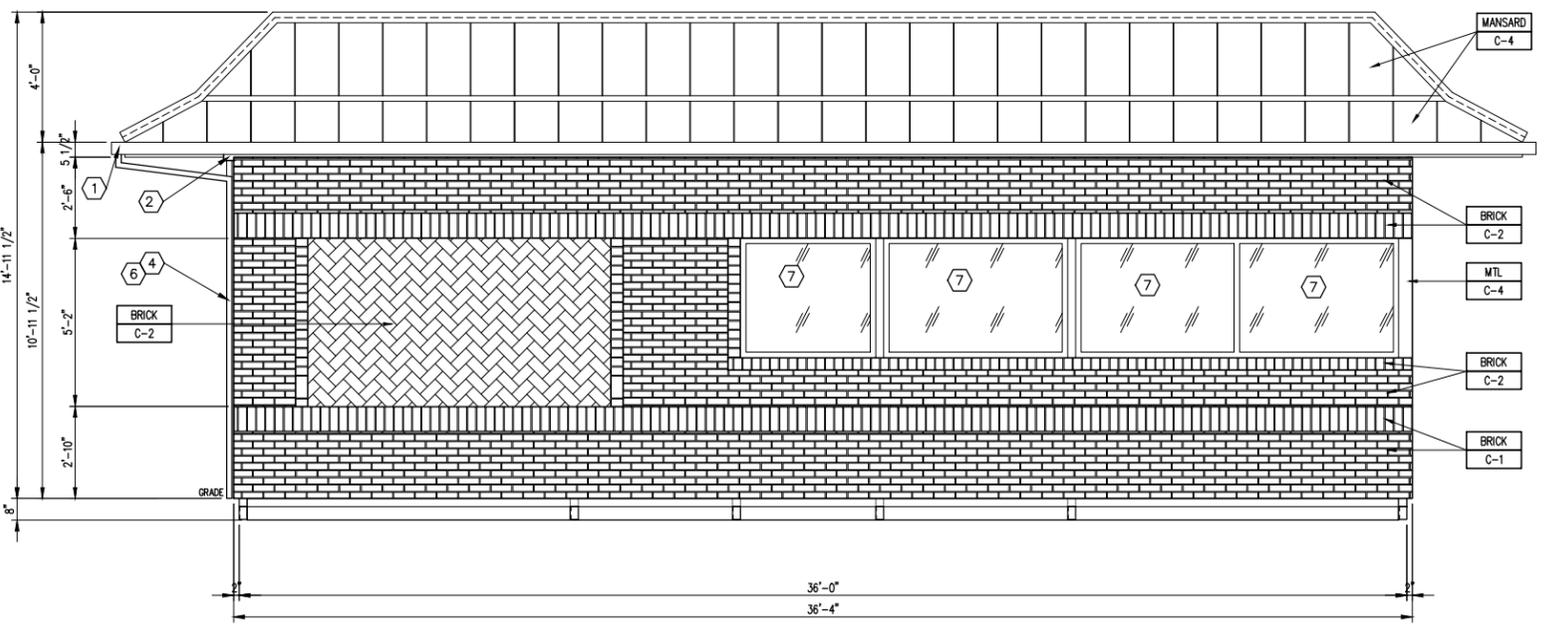

ELEVATION D
E2 3/8" = 1'-0"

Drawings and design work are solely for the use of Frey-Moss Structures, Inc. and should not be relied upon or used for any other purpose. The Owner understands and agrees that any drawings or design work provided by Frey-Moss Structures, Inc. in connection with the referenced agreement or the Project are solely applicable to the products and work provided directly by Frey-Moss Structures, Inc. as identified in the scope of work specifically set forth in the referenced agreement and are not intended to apply or relate to any other part of the project or the work and should not be used by any party for such purpose. The Owner shall hold harmless, defend and indemnify Frey-Moss Structures, Inc. for any claims by any third parties that relate to or arise out of the use of Frey-Moss Structures, Inc. drawings or design work by any party other than Frey-Moss Structures, Inc.

| DATE | BY | CHK | REVISIONS |
|-----------|----|-----|---|
| 3/30/2020 | ED | | 1. Updated window sizes per cahnge order #3 |

These drawings and all information hereon are of a confidential nature and remain the property of Frey-Moss Structures, Inc. (FMS). Any use or reproduction of these drawings for any purpose, except by written permission of Frey-Moss Structures, Inc. is strictly prohibited.

© 2003 Frey-Moss Structures, Inc. All rights reserved

MANUFACTURER:

1801 Rockdale Industrial Blvd.
Conyers, Georgia 30012

1302 Eska Way
Silverton, Oregon 97381

Voice: (800) 386-6385
Fax: (770) 483-6037

www.freymoss.com fms@freymoss.com

ENGINEER OF RECORD:

Charles H. Moss, PE
P.O. Box 28
Covington, GA 30015
Email: chmai@aol.com

CUSTOMER:

Harris Teeter Fuel

2019 Next Generation 540 Fiber Kiosk
Exterior Elevations

DRAWN BY:
Chad Bene

DATE: 4/7/20

CHECKED BY:

DATE:

SEAL:

| | |
|--|--------------|
| JOB # | G19HT10 |
| South Croatan Highway, Kill Devil Hills, NC 27948 | |
| SCALE: | 3/8" = 1'-0" |
| DRAWING # | |