


WALL GLAZING CALCULATIONS	
FRONT EXTERIOR WALL TOTAL AREA	513 S.F.
WINDOW GLAZING TOTAL AREA	13 S.F.
SHUTTER TOTAL AREA	72 S.F.
GLASS ACCENT BAND TOTAL AREA	35 S.F.
TOTAL GLAZING / SHUTTER AREA	120 S.F.
TOTAL GLAZING / SHUTTER / ACCENT BAND COVERAGE AREA OF FRONT WALL - 23.4%	

**1 FRONT EXTERIOR ELEVATION**  
SCALE: 1/4" = 1'-0"

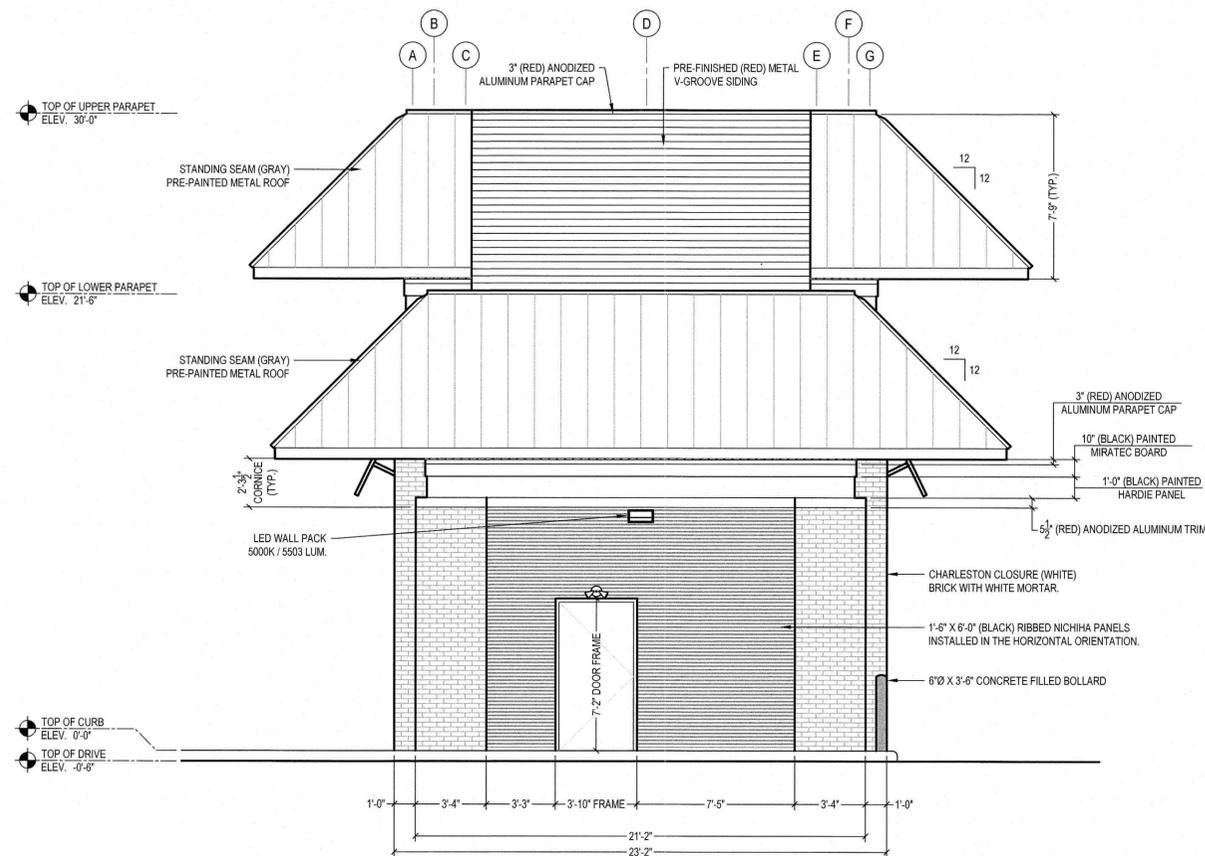

**2 REAR EXTERIOR ELEVATION**  
SCALE: 1/4" = 1'-0"

PRELIMINARY LAYOUT IS BASED ON OWNER / CONTRACTOR REQUEST AND DESIGNED TO MEET FEDERAL AND LOCAL CODE REQUIREMENTS. CLIENT SHALL REVIEW THE PROPOSED LAYOUT AND APPROVE OR COMMENT. FINAL PLANS WILL BE BASED ON THIS LAYOUT AFTER APPROVED BY CLIENT. SOME ITEMS MAY BE CHANGED OR ADDED TO MEET CODE REQUIREMENTS.

I AGREE TO THE PROPOSED LAYOUT BEING USED AS BASIS FOR FINAL DESIGN. I AGREE THAT REQUESTED CHANGES OR ADDITIONS TO THIS PROPOSED LAYOUT AFTER CLIENT APPROVAL MAY BE SUBJECT TO CHANGE ORDER.

OWNER / CONTRACTOR: \_\_\_\_\_ (SIGNATURE) DATE: \_\_\_\_\_

LAYOUT APPROVED AS SHOWN  LAYOUT APPROVED AS NOTED (PLEASE MARK PLAN FOR REQUESTED CHANGES)

**PRELIMINARY FOR REVIEW ONLY**

**BRIAN LATHROP, ARCHITECT**  
Healthcare Architecture Planning Project Analysis Interiors  
2 Flower Hill Ln Palm Coast, FL 32137 (770) 993-7300  
This drawing and all parts of it are the property of Brian Lathrop, Architect. Prints are to be returned upon completion of use. If they were issued, Reproductions of this drawing without written consent of Brian Lathrop, Architect are prohibited. Increased reuse of common text, statutory and other reserved rights including the copyright thereof.

REV. NO.	DATE	DESCRIPTION
A	09.30.20	PERMIT SET

**STAMP**

**EXTERIOR ELEVATIONS**

**COOK OUT RESTAURANTS**

2005 S. CROATAN HIGHWAY  
DARE COUNTY - KILL DEVIL HILLS TOWNSHIP - NORTH CAROLINA

**KEY PLAN**

JOB NO. E-6581  
DRAWN WBA  
CHECKED BRL  
DATE 09.30.2020  
TITLE EXTERIOR ELEVATIONS  
SHEET NO. A2.01