


TOP OF UPPER PARAPET
ELEV. 30'-0"

TOP OF LOWER PARAPET
ELEV. 21'-6"


NOTE:
PER 153.186(D)
(1) MECHANICAL EQUIPMENT SHALL NOT BE VISIBLE FROM ANY RIGHT-OF-WAY
(2) ALL MECHANICAL EQUIPMENT AND APPURTENANCES SHALL BE SCREENED.

TOP OF CURB
ELEV. 0'-0"

TOP OF DRIVE
ELEV. -0'-6"

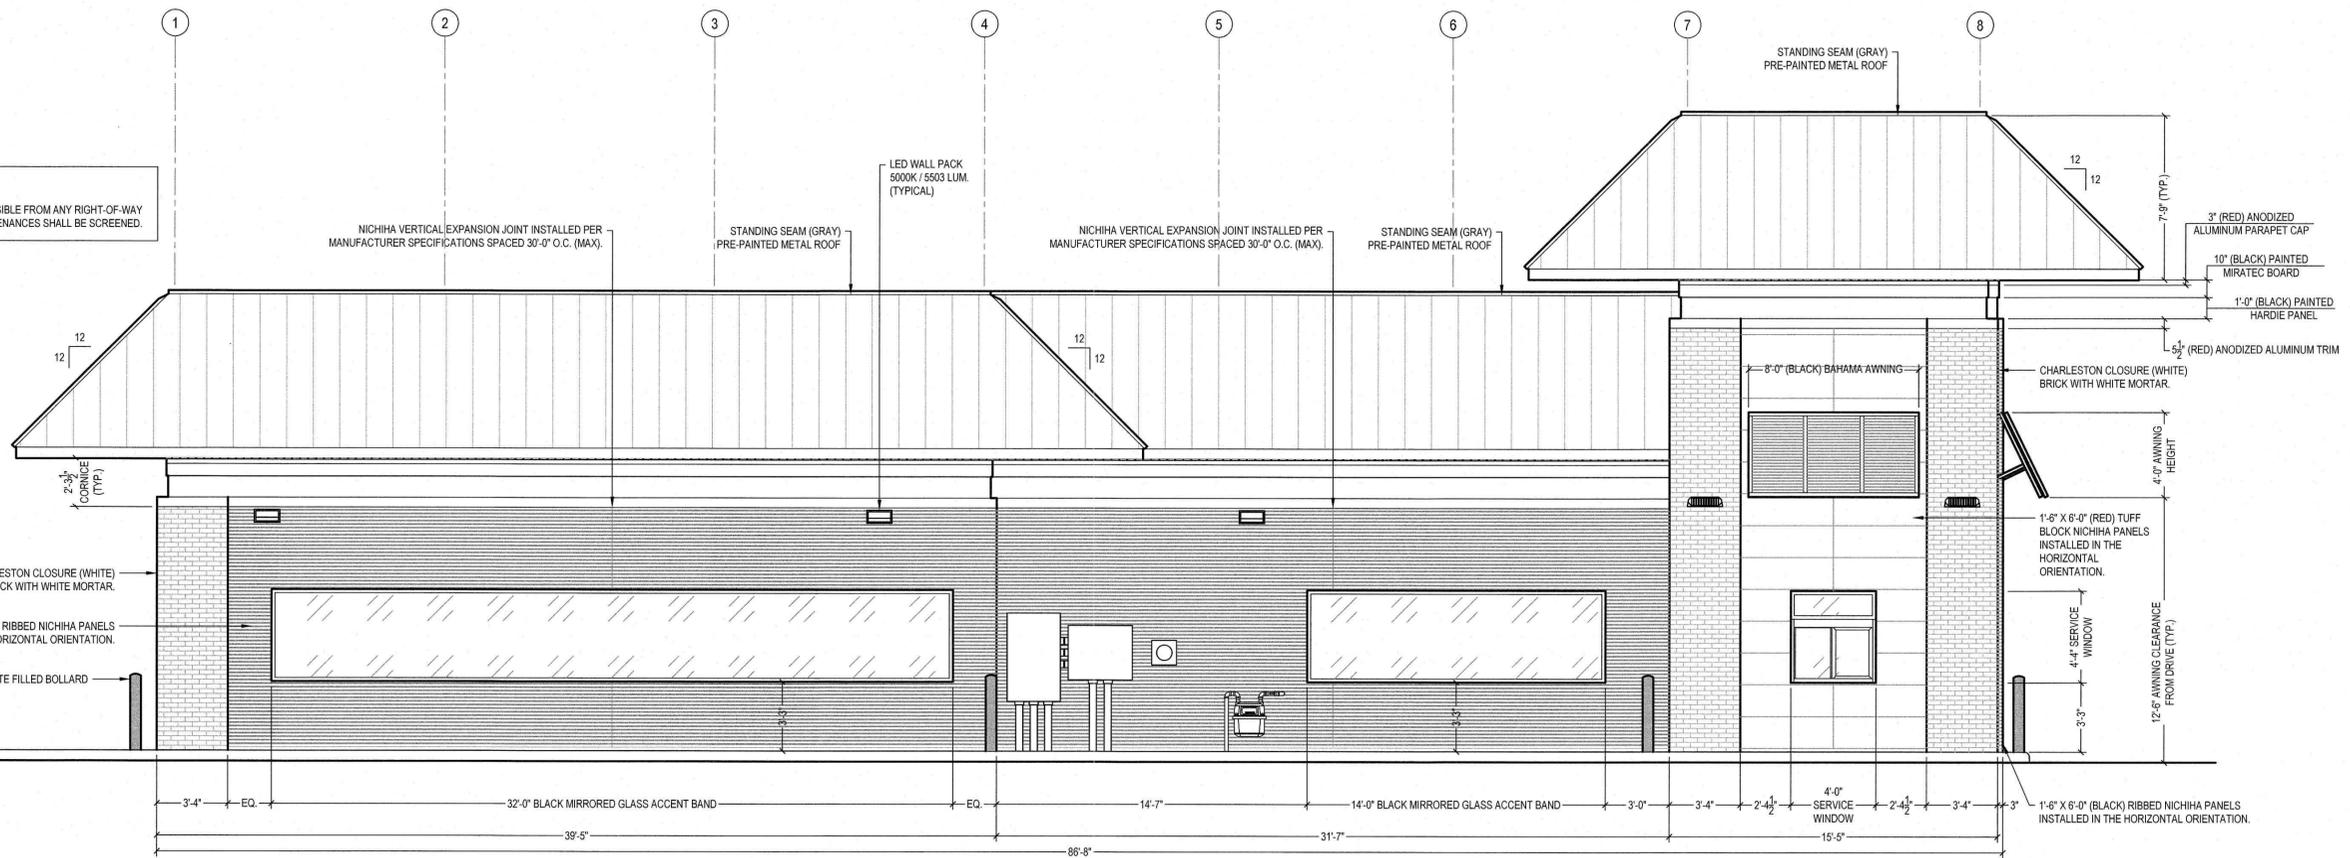

1 LEFT EXTERIOR ELEVATION
SCALE: 1/4" = 1'-0"

 


TOP OF UPPER PARAPET
ELEV. 30'-0"

TOP OF LOWER PARAPET
ELEV. 21'-6"


NOTE:
PER 153.186(D)
(1) MECHANICAL EQUIPMENT SHALL NOT BE VISIBLE FROM ANY RIGHT-OF-WAY
(2) ALL MECHANICAL EQUIPMENT AND APPURTENANCES SHALL BE SCREENED.

TOP OF CURB
ELEV. 0'-0"

TOP OF DRIVE
ELEV. -0'-6"

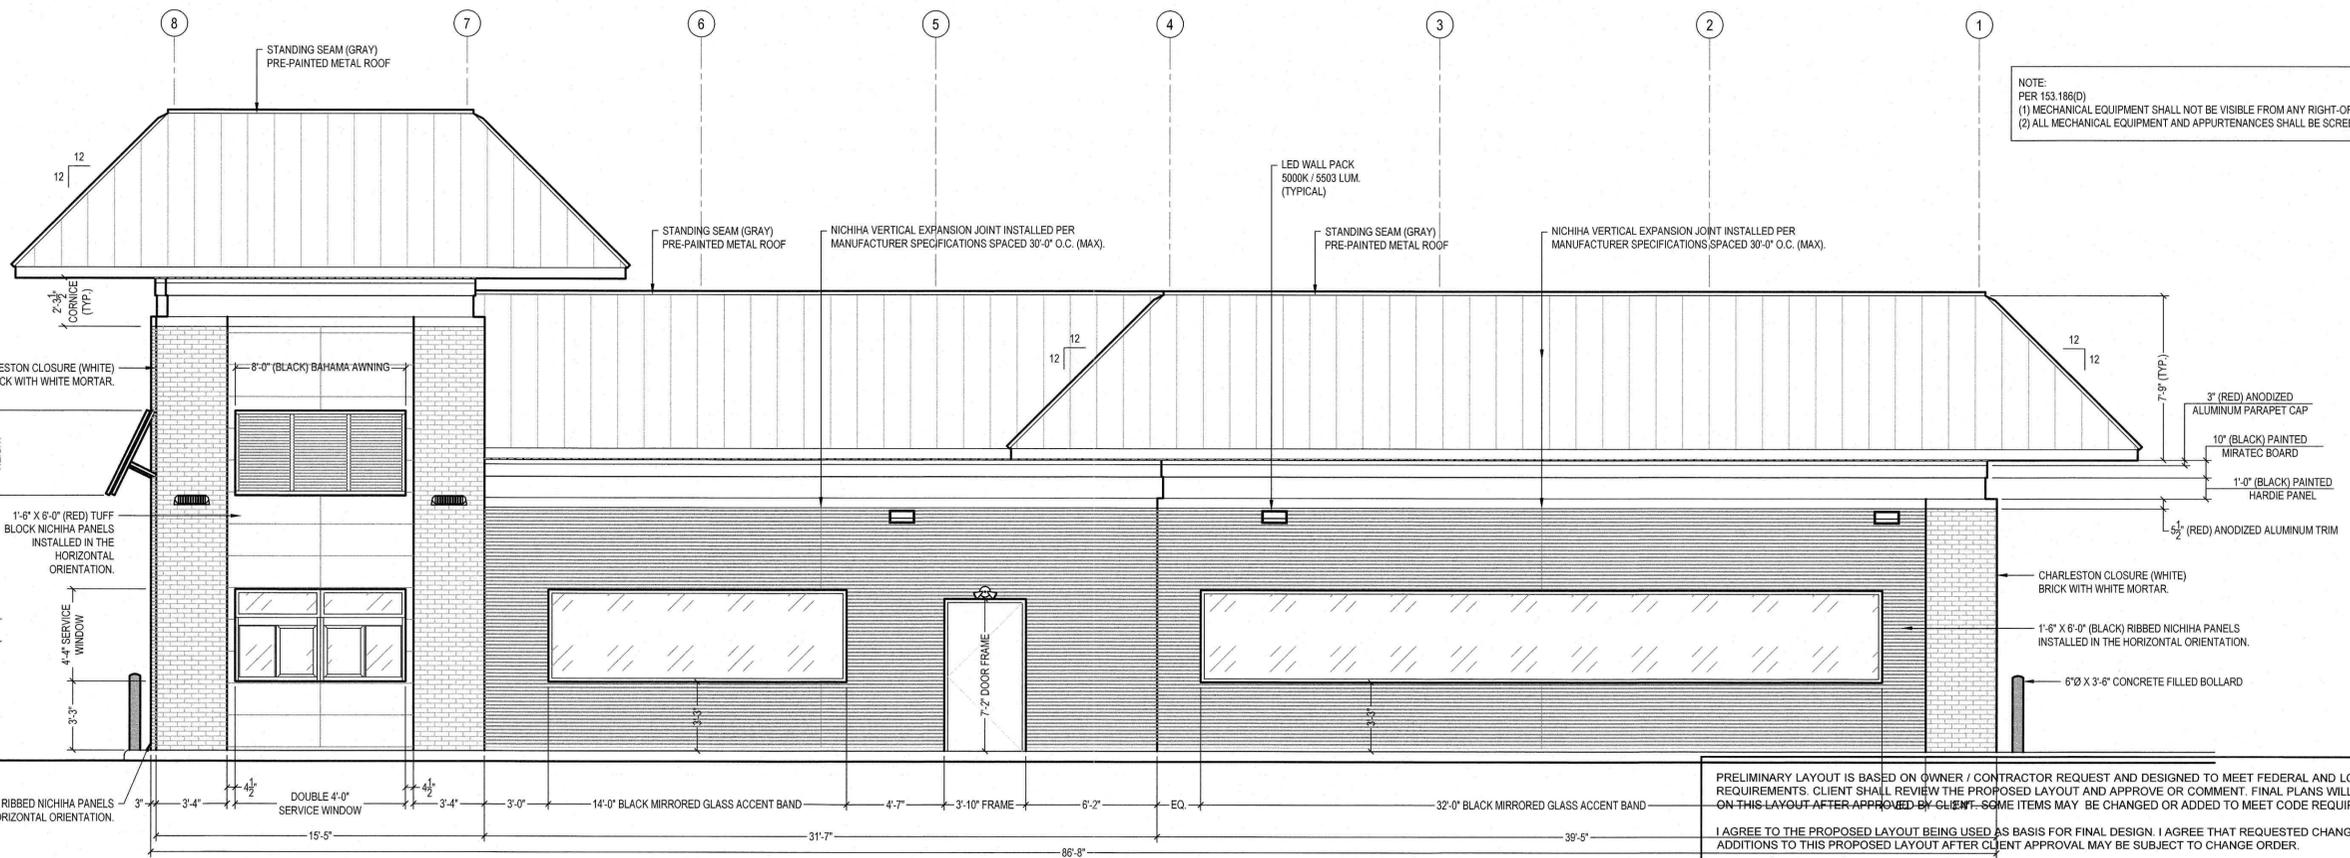

2 RIGHT EXTERIOR ELEVATION
SCALE: 1/4" = 1'-0"

 

PRELIMINARY LAYOUT IS BASED ON OWNER / CONTRACTOR REQUEST AND DESIGNED TO MEET FEDERAL AND LOCAL CODE REQUIREMENTS. CLIENT SHALL REVIEW THE PROPOSED LAYOUT AND APPROVE OR COMMENT. FINAL PLANS WILL BE BASED ON THIS LAYOUT AFTER APPROVED BY CLIENT. SOME ITEMS MAY BE CHANGED OR ADDED TO MEET CODE REQUIREMENTS.

I AGREE TO THE PROPOSED LAYOUT BEING USED AS BASIS FOR FINAL DESIGN. I AGREE THAT REQUESTED CHANGES OR ADDITIONS TO THIS PROPOSED LAYOUT AFTER CLIENT APPROVAL MAY BE SUBJECT TO CHANGE ORDER.

OWNER / CONTRACTOR: _____ (SIGNATURE) DATE: _____

LAYOUT APPROVED AS SHOWN LAYOUT APPROVED AS NOTED (PLEASE MARK PLAN FOR REQUESTED CHANGES)

PRELIMINARY FOR REVIEW ONLY

BRIAN LATHROP, ARCHITECT
Healthcare Architecture Planning Project Analysis Interiors
2 Flower Hill Ln Palm Coast, FL 32137 (770) 993-7300
This drawing and all prints of it are the property of Brian Lathrop, Architect. Prints are to be returned upon completion of use for which they were issued. Reproductions of this drawing without written consent is not permitted and Brian Lathrop, Architect retains all common law, statutory and other reserved rights including the copyright therein.

REV. NO.	DATE	DESCRIPTION
A	09.30.20	PERMIT SET

STAMP

CITY ENGINEERING ASSOCIATES, PLLC
P.O. BOX 889
ASHEBORO, NC 27204 (336) 328-6902

STRUCTURAL ENGINEERING
SUMMEY ENGINEERING ASSOCIATES, PLLC
P.O. BOX 888
ASHEBORO, NC 27204 (336) 328-6902

SUMMEY ENGINEERING ASSOCIATES, PLLC
P.O. BOX 889
ASHEBORO, NC 27204 (336) 328-6902

EXTERIOR ELEVATIONS

COOK OUT RESTAURANTS

2005 S. CROATAN HIGHWAY
DARE COUNTY - KILL DEVIL HILLS TOWNSHIP - NORTH CAROLINA

KEY PLAN

JOB NO: E-6581
DRAWN: WBA
CHECKED: BRL
DATE: 09.30.2020
TITLE: EXTERIOR ELEVATIONS
SHEET NO: A2.02

KILL DEVIL HILLS, NORTH CAROLINA