




© Copyright 2020 By: SAGA Construction, Inc. All Rights Reserved

SAGA Contact information:
252-441-9003
info@icrsaga.com


5 BEDROOM MODEL HOME
707709 NVD, KDH, NC

No part of this plan may be reproduced or transmitted in any form or by any means, electronic or mechanical (including photocopying, recording, or any information retrieval system) without the written approval of SAGA Construction, Inc. No Derivative works of this plan may be made without prior written permission. The purchase of this plan entitles the purchaser to use this set of plans for the construction of only one building at a single location. The purchase of additional set(s) of plans does not entitle the purchaser to construct more than one building.

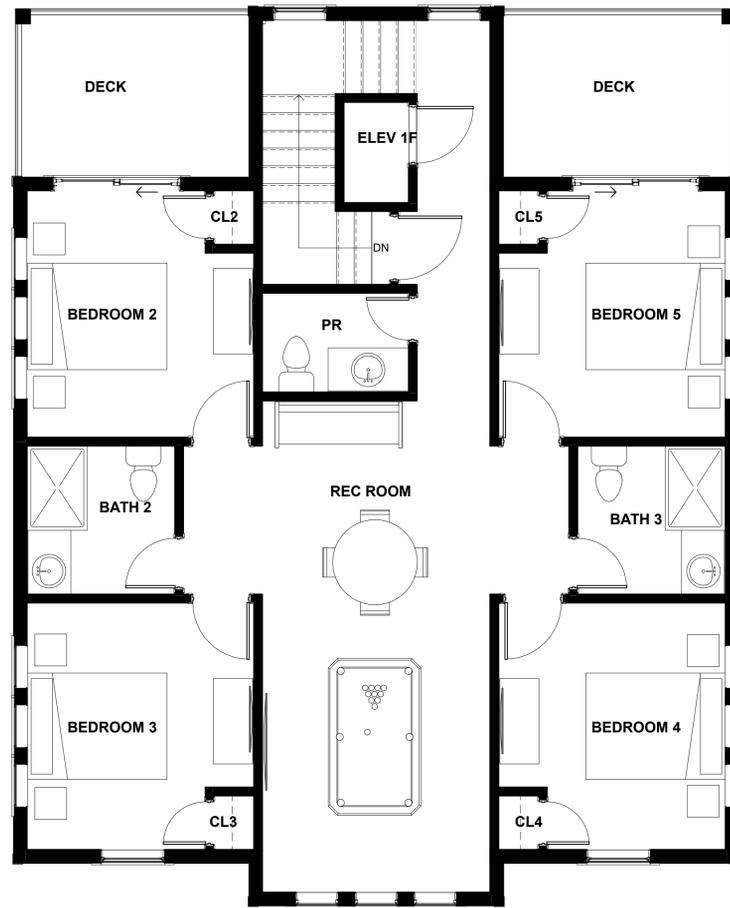

② PR FIRST FLOOR
1/4" = 1'-0"

NOTE: ALL GROUND FLOOR WALLS SHALL BE "BREAKAWAY" WALLS.

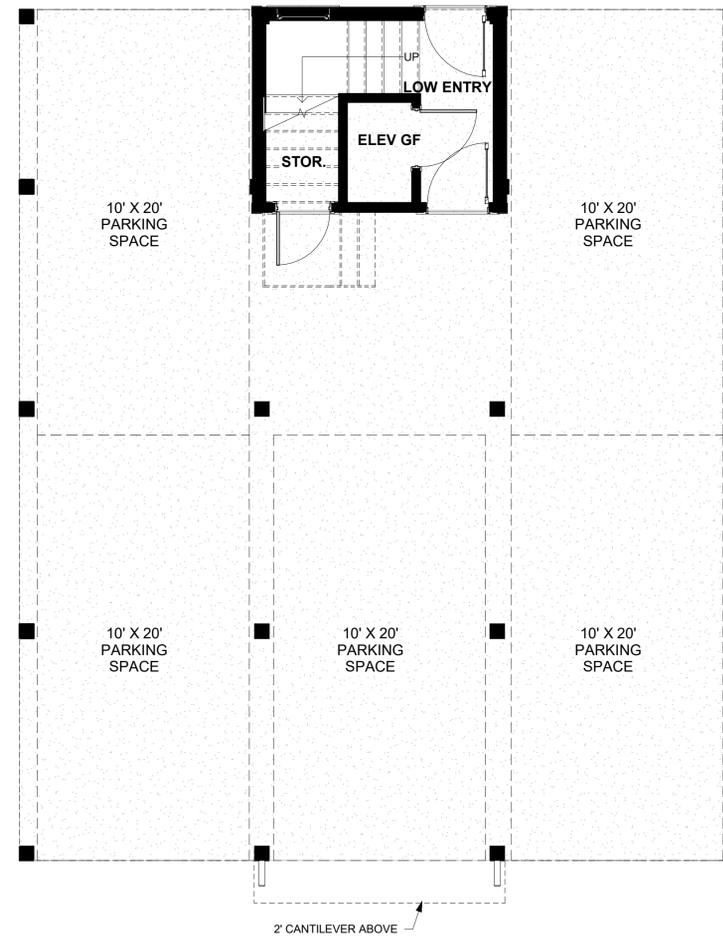

① PR GROUND FLOOR
1/4" = 1'-0"

SQUARE FOOTAGE CALCULATIONS:

GROUND FLOOR [UNCONDITIONED]:	111 SF
FIRST FLOOR:	1,185 SF
SECOND FLOOR:	1,202 SF
TOTAL ENCLOSED:	2,498 SF
FIRST FLOOR DECKS:	174 SF
SECOND FLOOR DECKS:	196 SF

No.	Revision	Date

Project Status:
SCHEMATIC DESIGN. NOT FOR CONSTRUCTION

GROUND & FIRST FLOOR PLANS


Project number	707709NVD
Date	Issue Date
Drawn by	Author
Designed by	Designer

PR1

Scale 1/4" = 1'-0"

5 BEDROOM MODEL HOME
707709 NVD, KDH, NC

No part of this plan may be reproduced or transmitted in any form or by any means, electronic or mechanical (including photocopying, recording, or any information retrieval system) without the written approval of SAGA Construction, Inc. No derivative works of this plan may be made without prior written permission. The purchase of this plan entitles the purchaser to use this set of plans for the construction of only one building at a single location. The purchase of additional set(s) of plans does not entitle the purchaser to construct more than one building.

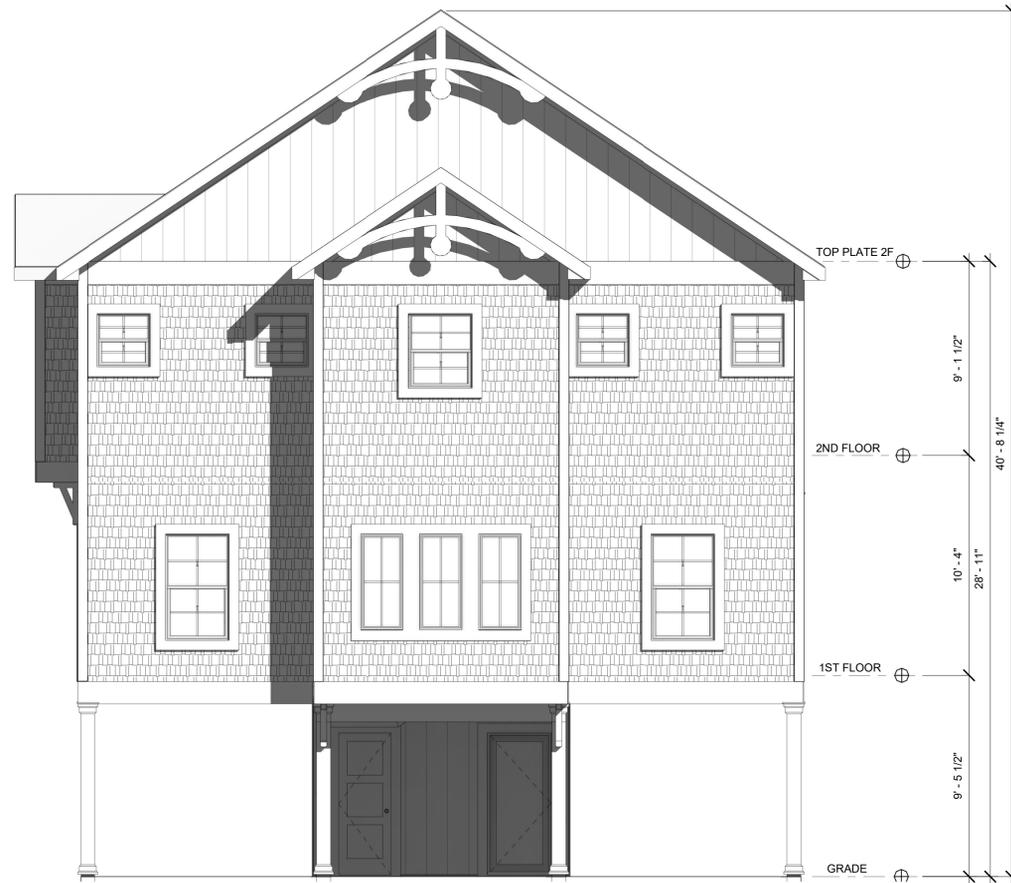

② PR FRONT ELEVATION
1/4" = 1'-0"




① PR SECOND FLOOR PLAN
1/4" = 1'-0"



④ PR NORTH ELEVATION
1/8" = 1'-0"



③ PR BACK ELEVATION
1/8" = 1'-0"

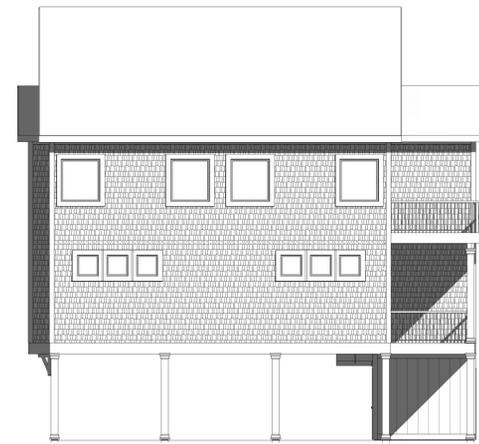

⑤ PR SOUTH ELEVATION
1/8" = 1'-0"

SQUARE FOOTAGE CALCULATIONS:

GROUND FLOOR [UNCONDITIONED]:	111 SF
FIRST FLOOR:	1,185 SF
SECOND FLOOR:	1,202 SF
TOTAL ENCLOSED:	2,498 SF
FIRST FLOOR DECKS:	174 SF
SECOND FLOOR DECKS:	196 SF

No.	Revision	Date

Project Status:
SCHEMATIC DESIGN. NOT FOR CONSTRUCTION

SECOND FLOOR PLAN & ELEVATIONS

Project number	707709NVD
Date	Issue Date
Drawn by	Author
Designed by	Designer

PR2
Scale: As indicated