



Iconic DeZign Studios
ARCHITECTURE • INTERIORS • GRAPHICS

RICHMOND: 9007 CHURCH ROAD, SUITE 200, RICHMOND, VA 23293, 804-649-1724
VIRGINIA BEACH: 289 INDEPENDENCE BLVD, FENBERG 5 SUITE 202, VIRGINIA BEACH, VA 23464, 757-499-3510 FAX: 757-499-3110



Comm # 210327
Scale
Designed by: Designer
Drawn by: Author
Checked by: Checker
Issue: Date
6-PACK 01/06/2021

QSR - KILL DEVIL HILLS
1208 SOUTH CROATAN HIGHWAY
KILL DEVIL HILLS, NC 27948
RENDERED ELEVATIONS
Sheet Number
6PK-8


LONG DEZIGN STUDIOS EXPRESSLY RESERVES THE COMMON LAW COPYRIGHT, AND OTHER PROPERTY RIGHTS IN THESE PLANS. THIS DESIGN AND DRAWING ARE NOT TO BE REPRODUCED, CHANGED, COPIED, IN ANY FORM OR MANNER, WITHOUT THE WRITTEN PERMISSION AND CONSENT OF LONG DEZIGN STUDIOS NOR BE USED TO BE ASSIGNED TO ANY PARTY WITHOUT FIRST OBTAINING WRITTEN PERMISSION AND CONSENT.

MATERIALS LEGEND

-  JAMES HARDIE
HARDIEPLANK
FIBER CEMENT LAP SIDING
BEADED SMOOTH
7" EXPOSURE
COLOR: OCEAN TIDE
-  YORK BUILDING PRODUCTS
8" SPLIT FACE CMU
COLOR: MOJAVE
-  NICHHA
ARCHITECTURAL WALL PANEL
VINTAGEWOOD
4X8 3030 HORIZONTAL
COLOR: SPRUCE
-  MCELROY METAL
STANDING SEAM METAL ROOF
MAXIMA
12" FLAT PANEL, 1.5" SEAM
COLOR: PREWEATHERED
GALVALUME METALLIC

GENERAL NOTES:

- ALL ALUMINUM IN THE CANOPY CONSTRUCTION, STOREFRONT, AND PARAPET GAP TO HAVE A KYNARE500 FINISH, COLOR TO BE WHITE.
- WOOD SLATS IN THE CANOPY ARE TO MATCH THE NICHHA WALL PANEL COLOR.
- ALL ENTRY AND EGRESS DOOR CANOPIES ARE TO BE GALVALUME METAL.
- PVC CORNER TRIM TO BE WHITE.
- BERMUDA SHUTTERS TO BE SUPPLIED BY LANDLORD, COLOR TO BE WHITE.

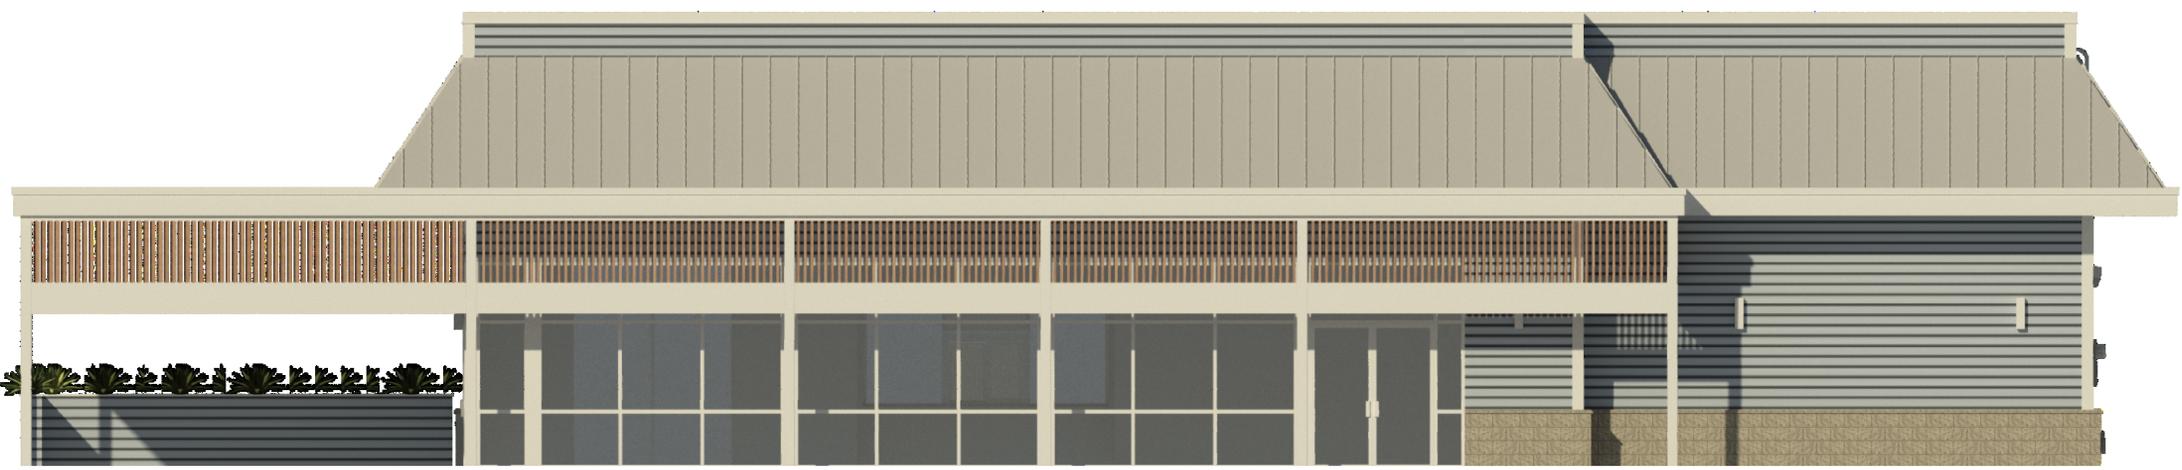

FRONT ELEVATION

GLAZING CALCULATION: N/A
ROOF COVERAGE: 609.66 SQFT/1,738.94 SQFT = 35%



DRIVE-THRU ELEVATION

GLAZING CALCULATION: N/A
ROOF COVERAGE: 609.66 SQFT/1,739.42 SQFT = 35%



PATIO ELEVATION

GLAZING CALCULATION: 285.94 SQFT/811.30 SQFT = 35.2% GLAZING
ROOF COVERAGE: 245.63 SQFT/653.32 SQFT = 35%



REAR ELEVATION

GLAZING CALCULATION: N/A
ROOF COVERAGE: 272.01 SQFT/854.61 SQFT = 32%