


NOT FOR  
CONSTRUCTION


Comm # 210327  
Scale 1/4" = 1'-0"  
Designed by Designer  
Drawn by Author  
Checked by Checker  
Issue: Date  
6-PACK 01/06/2021

IONIC DESIGN STUDIOS EXPRESSLY RESERVES THE COMMON LAW COPYRIGHT AND OTHER PROPERTY RIGHTS IN THESE PLANS. THIS DESIGN AND DRAWING ARE NOT TO BE REPRODUCED, CHANGED, COPIED, IN ANY FORM OR MANNER, WITHOUT THE WRITTEN PERMISSION AND CONSENT OF IONIC DESIGN STUDIOS. FOR THE BEST OF ALL PARTIES, WITHOUT FIRST OBTAINING THE WRITTEN PERMISSION AND CONSENT.

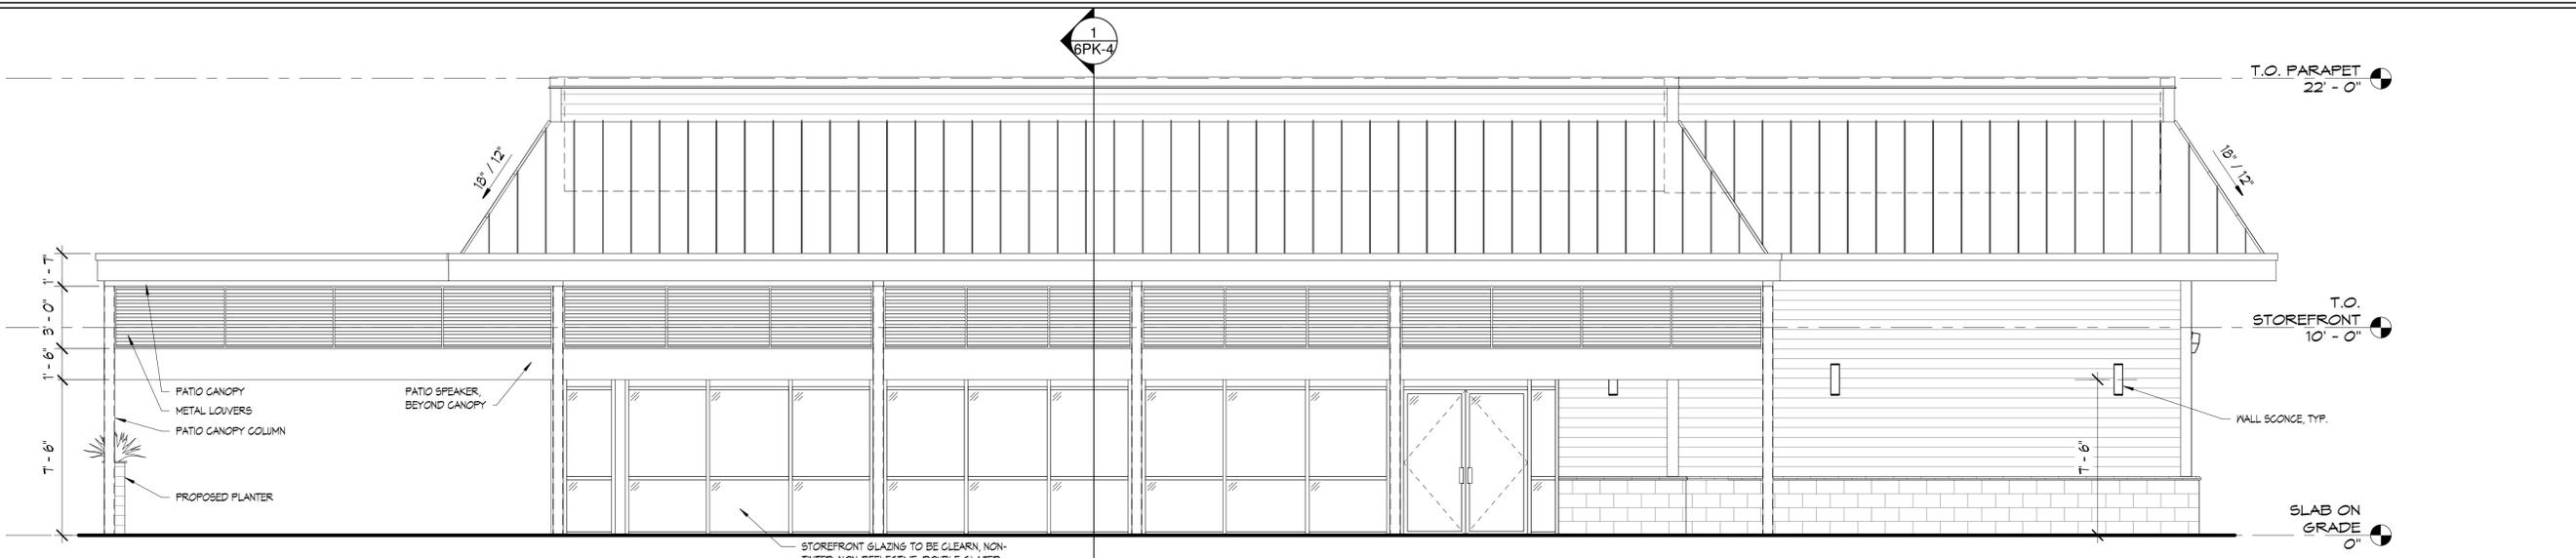


**1 FRONT ELEVATION**  
1/4" = 1'-0"

GLAZING CALCULATION: N/A  
ROOF COVERAGE: 608.66 SQFT/1,738.94 SQFT = 35%

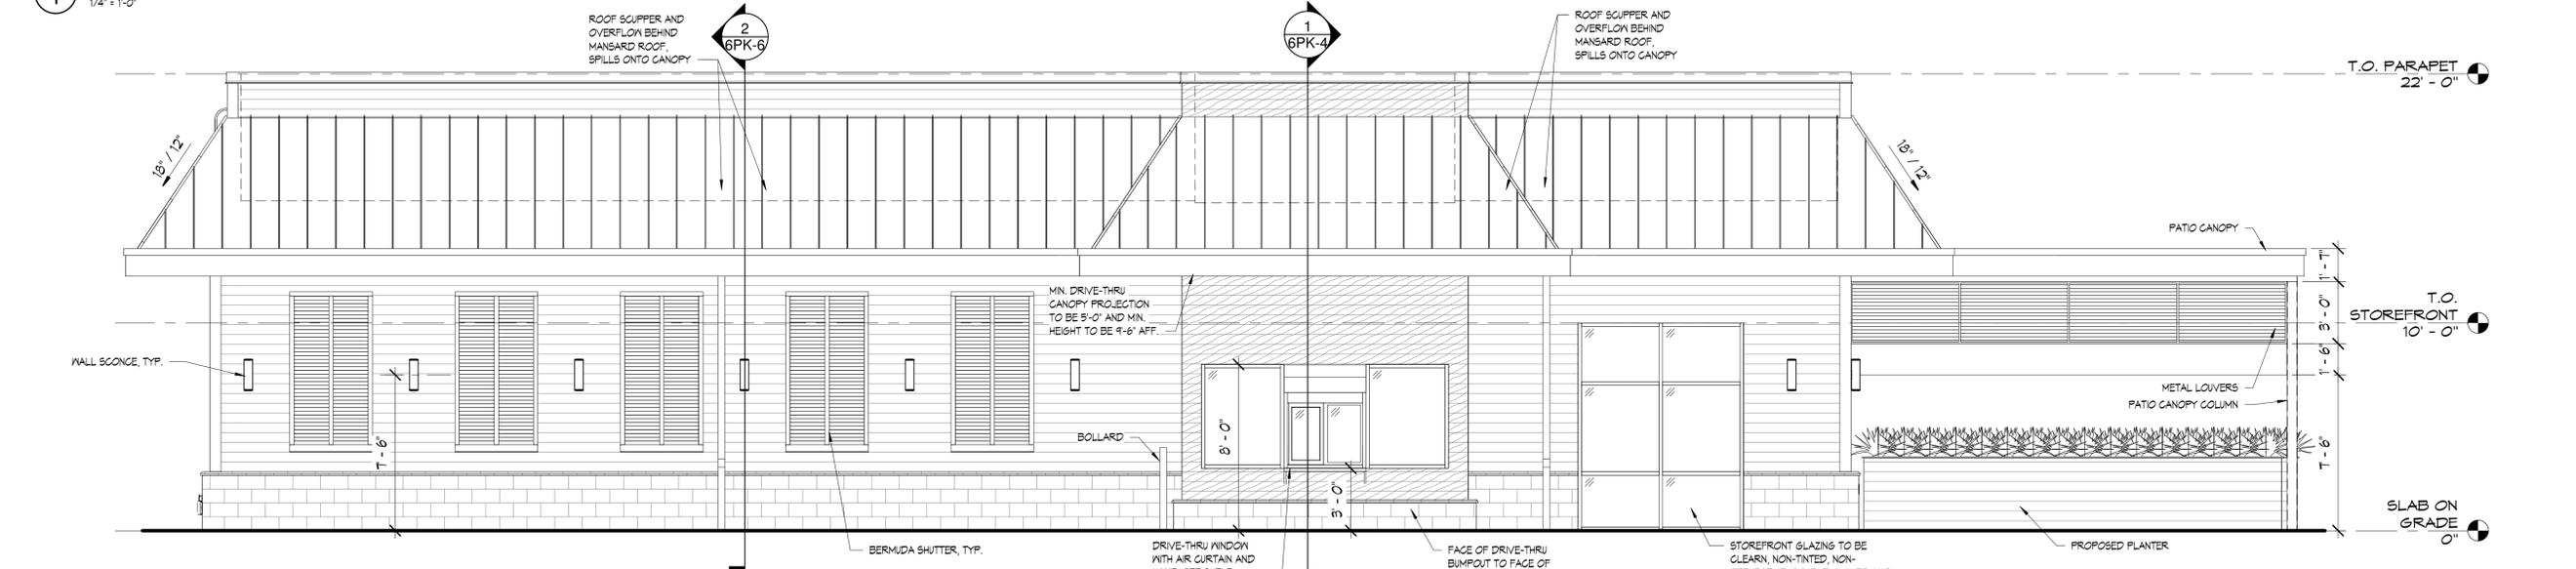


**2 DRIVE-THRU ELEVATION**  
1/4" = 1'-0"

GLAZING CALCULATION: N/A  
ROOF COVERAGE: 608.66 SQFT/1,739.42 SQFT = 35%

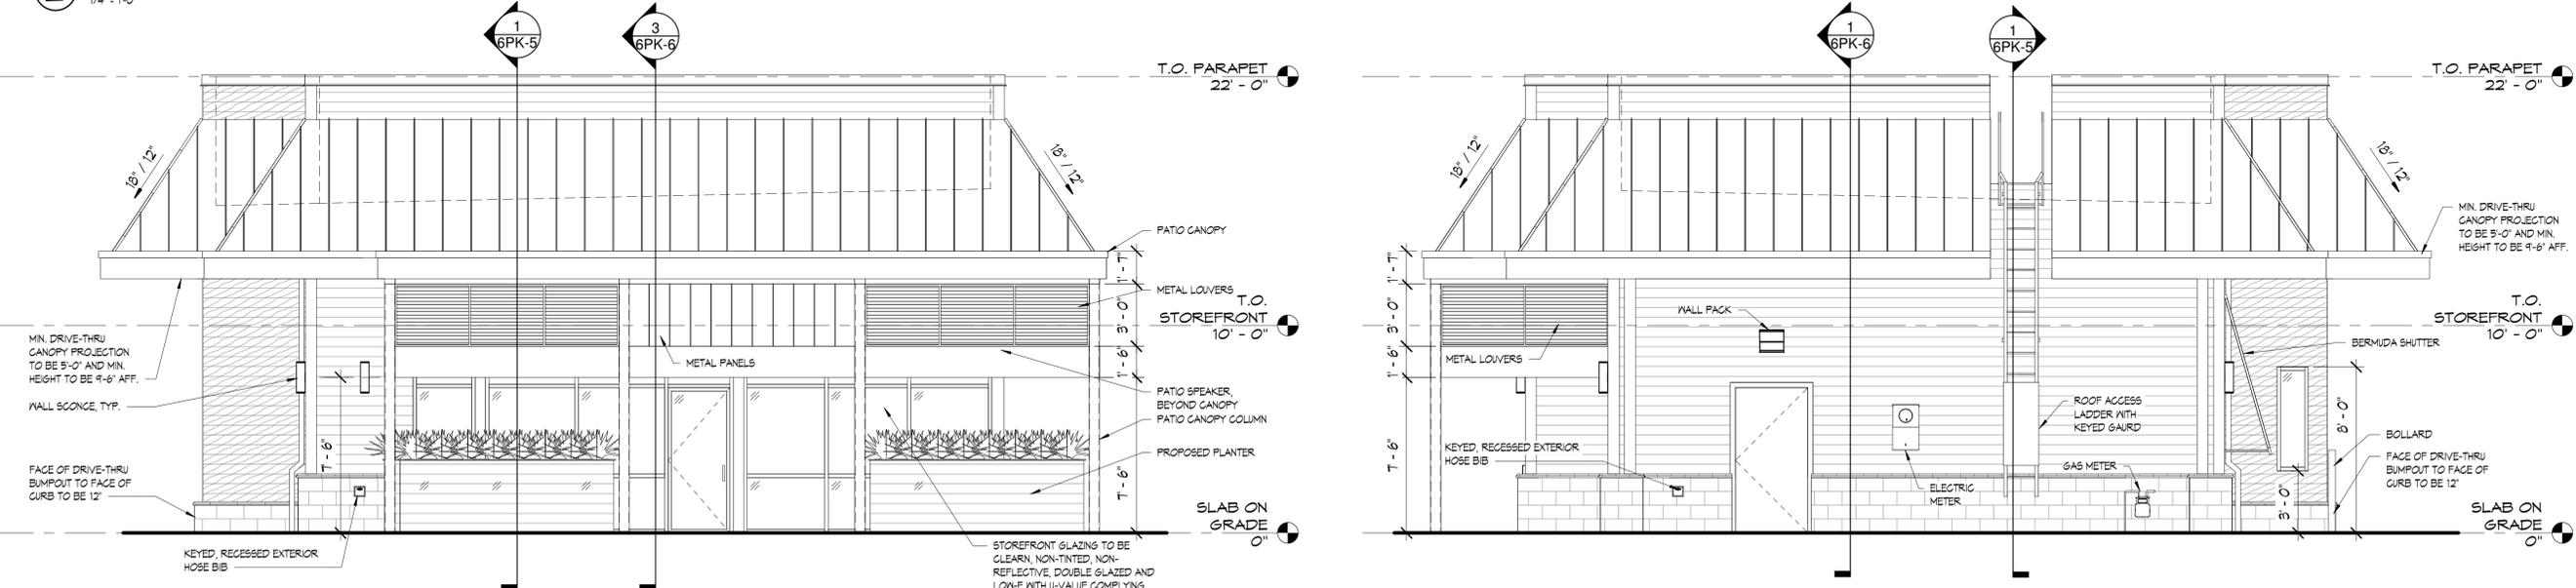

**3 PATIO ELEVATION**  
1/4" = 1'-0"

GLAZING CALCULATION: 285.94 SQFT/811.30 SQFT = 35.2% GLAZING  
ROOF COVERAGE: 295.63 SQFT/853.32 SQFT = 35%

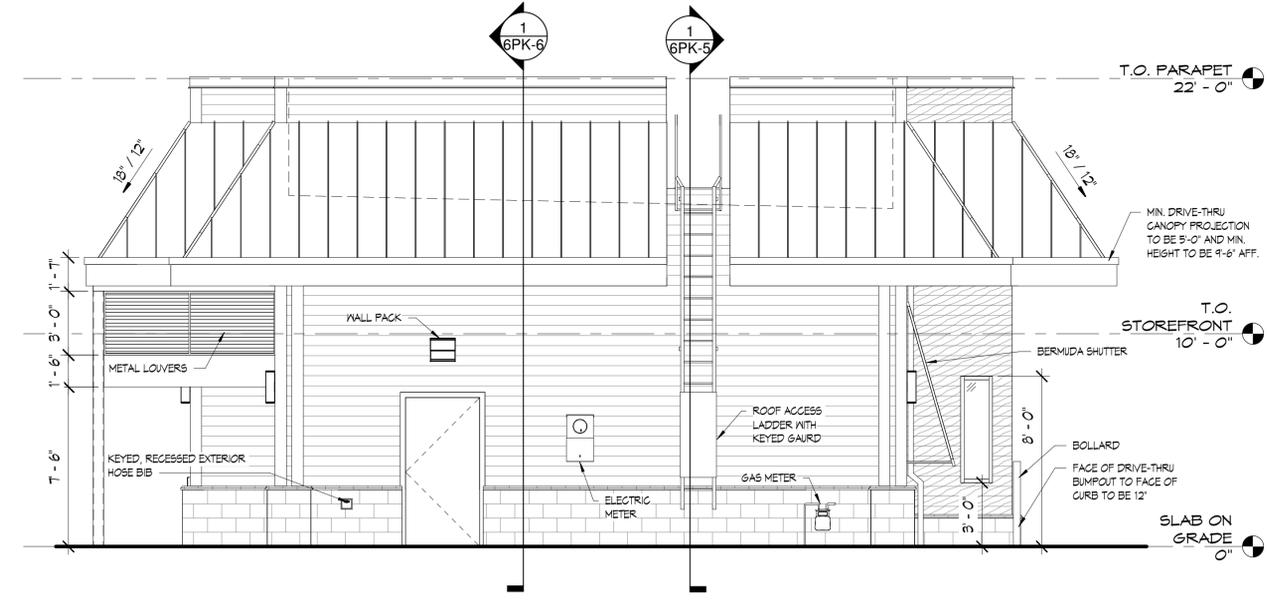

**4 REAR ELEVATION**  
1/4" = 1'-0"

GLAZING CALCULATION: N/A  
ROOF COVERAGE: 212.01 SQFT/654.61 SQFT = 32%

NOT FOR CONSTRUCTION

Comm # 210327  
Scale  
Designed by: Designer  
Drawn by: Author  
Checked by: Checker  
Issue: Date  
6-PACK 07/06/2021

**QSR - KILL DEVIL HILLS**  
1208 SOUTH CROATAN HIGHWAY  
KILL DEVIL HILLS, NC 27948  
**RENDERED ELEVATIONS**  
Sheet Number  
**6PK-8**


IONIC DESIGN STUDIOS EXPRESSLY RESERVES THE COMMON LAW COPYRIGHT, AND OTHER PROPERTY RIGHTS IN THESE PLANS. THIS DESIGN AND DRAWINGS ARE NOT TO BE REPRODUCED, CHANGED, COPIED IN ANY FORM OR MANNER, UNLESS OTHERWISE SPECIFIED IN WRITING. PERMISSION AND CONSULT OF IONIC DESIGN STUDIOS FOR THE USER TO BE ASSIGNED TO ANY PARTY WITHOUT FIRST OBTAINING WRITTEN PERMISSION AND CONSENT.

**MATERIALS LEGEND**

-  JAMES HARDIE HARDIEPLANK  
FIBER CEMENT LAP SIDING  
BEADED SMOOTH  
7" EXPOSURE  
COLOR: OCEAN TIDE
-  YORK BUILDING PRODUCTS  
8" SPLIT FACE CMU  
COLOR: MOJAVE
-  NICHHA ARCHITECTURAL WALL PANEL  
VINTAGEWOOD  
4MP 3030 HORIZONTAL  
COLOR: SPRUCE
-  MCELROY METAL  
STANDING SEAM METAL ROOF  
MAXIMA  
12" FLAT PANEL, 1.5" SEAM  
COLOR: PREWEATHERED GALVALUME METALLIC

**GENERAL NOTES:**

- ALL ALUMINUM IN THE CANOPY CONSTRUCTION, STOREFRONT, AND PARAPET GAP TO HAVE A KYNAR500 FINISH, COLOR TO BE WHITE.
- WOOD SLATS IN THE CANOPY ARE TO MATCH THE NICHHA WALL PANEL COLOR.
- ALL ENTRY AND EGRESS DOOR CANOPIES ARE TO BE GALVALUME METAL.
- PVC CORNER TRIM TO BE WHITE.
- BERMUDA SHUTTERS TO BE SUPPLIED BY LANDLORD, COLOR TO BE WHITE.

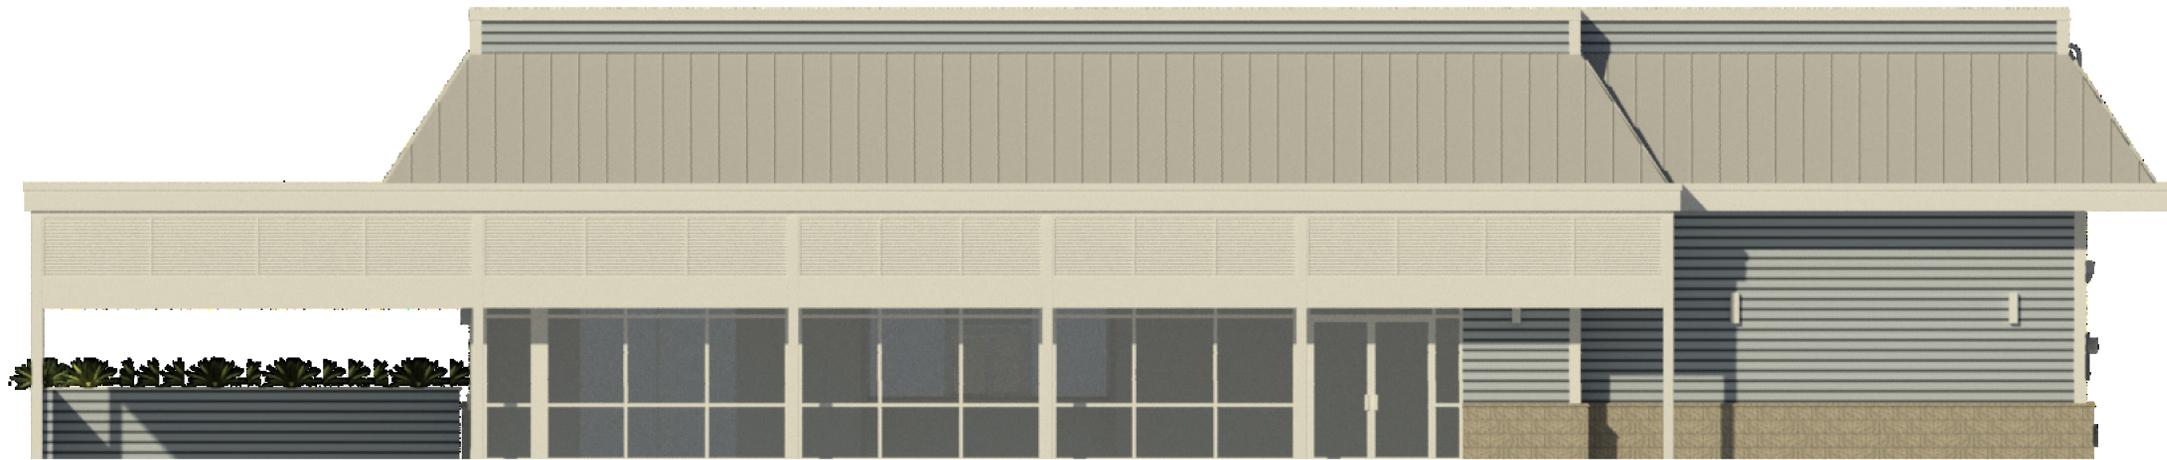

**FRONT ELEVATION**

GLAZING CALCULATION: N/A  
ROOF COVERAGE: 609.66 SQFT/1,738.94 SQFT = 35%



**DRIVE-THRU ELEVATION**

GLAZING CALCULATION: N/A  
ROOF COVERAGE: 609.66 SQFT/1,739.42 SQFT = 35%



**PATIO ELEVATION**

GLAZING CALCULATION: 285.94 SQFT/811.30 SQFT = 35.2% GLAZING  
ROOF COVERAGE: 245.63 SQFT/653.32 SQFT = 35%



**REAR ELEVATION**

GLAZING CALCULATION: N/A  
ROOF COVERAGE: 272.01 SQFT/854.61 SQFT = 32%