


FINAL DRAWING
NOT FOR
CONSTRUCTION

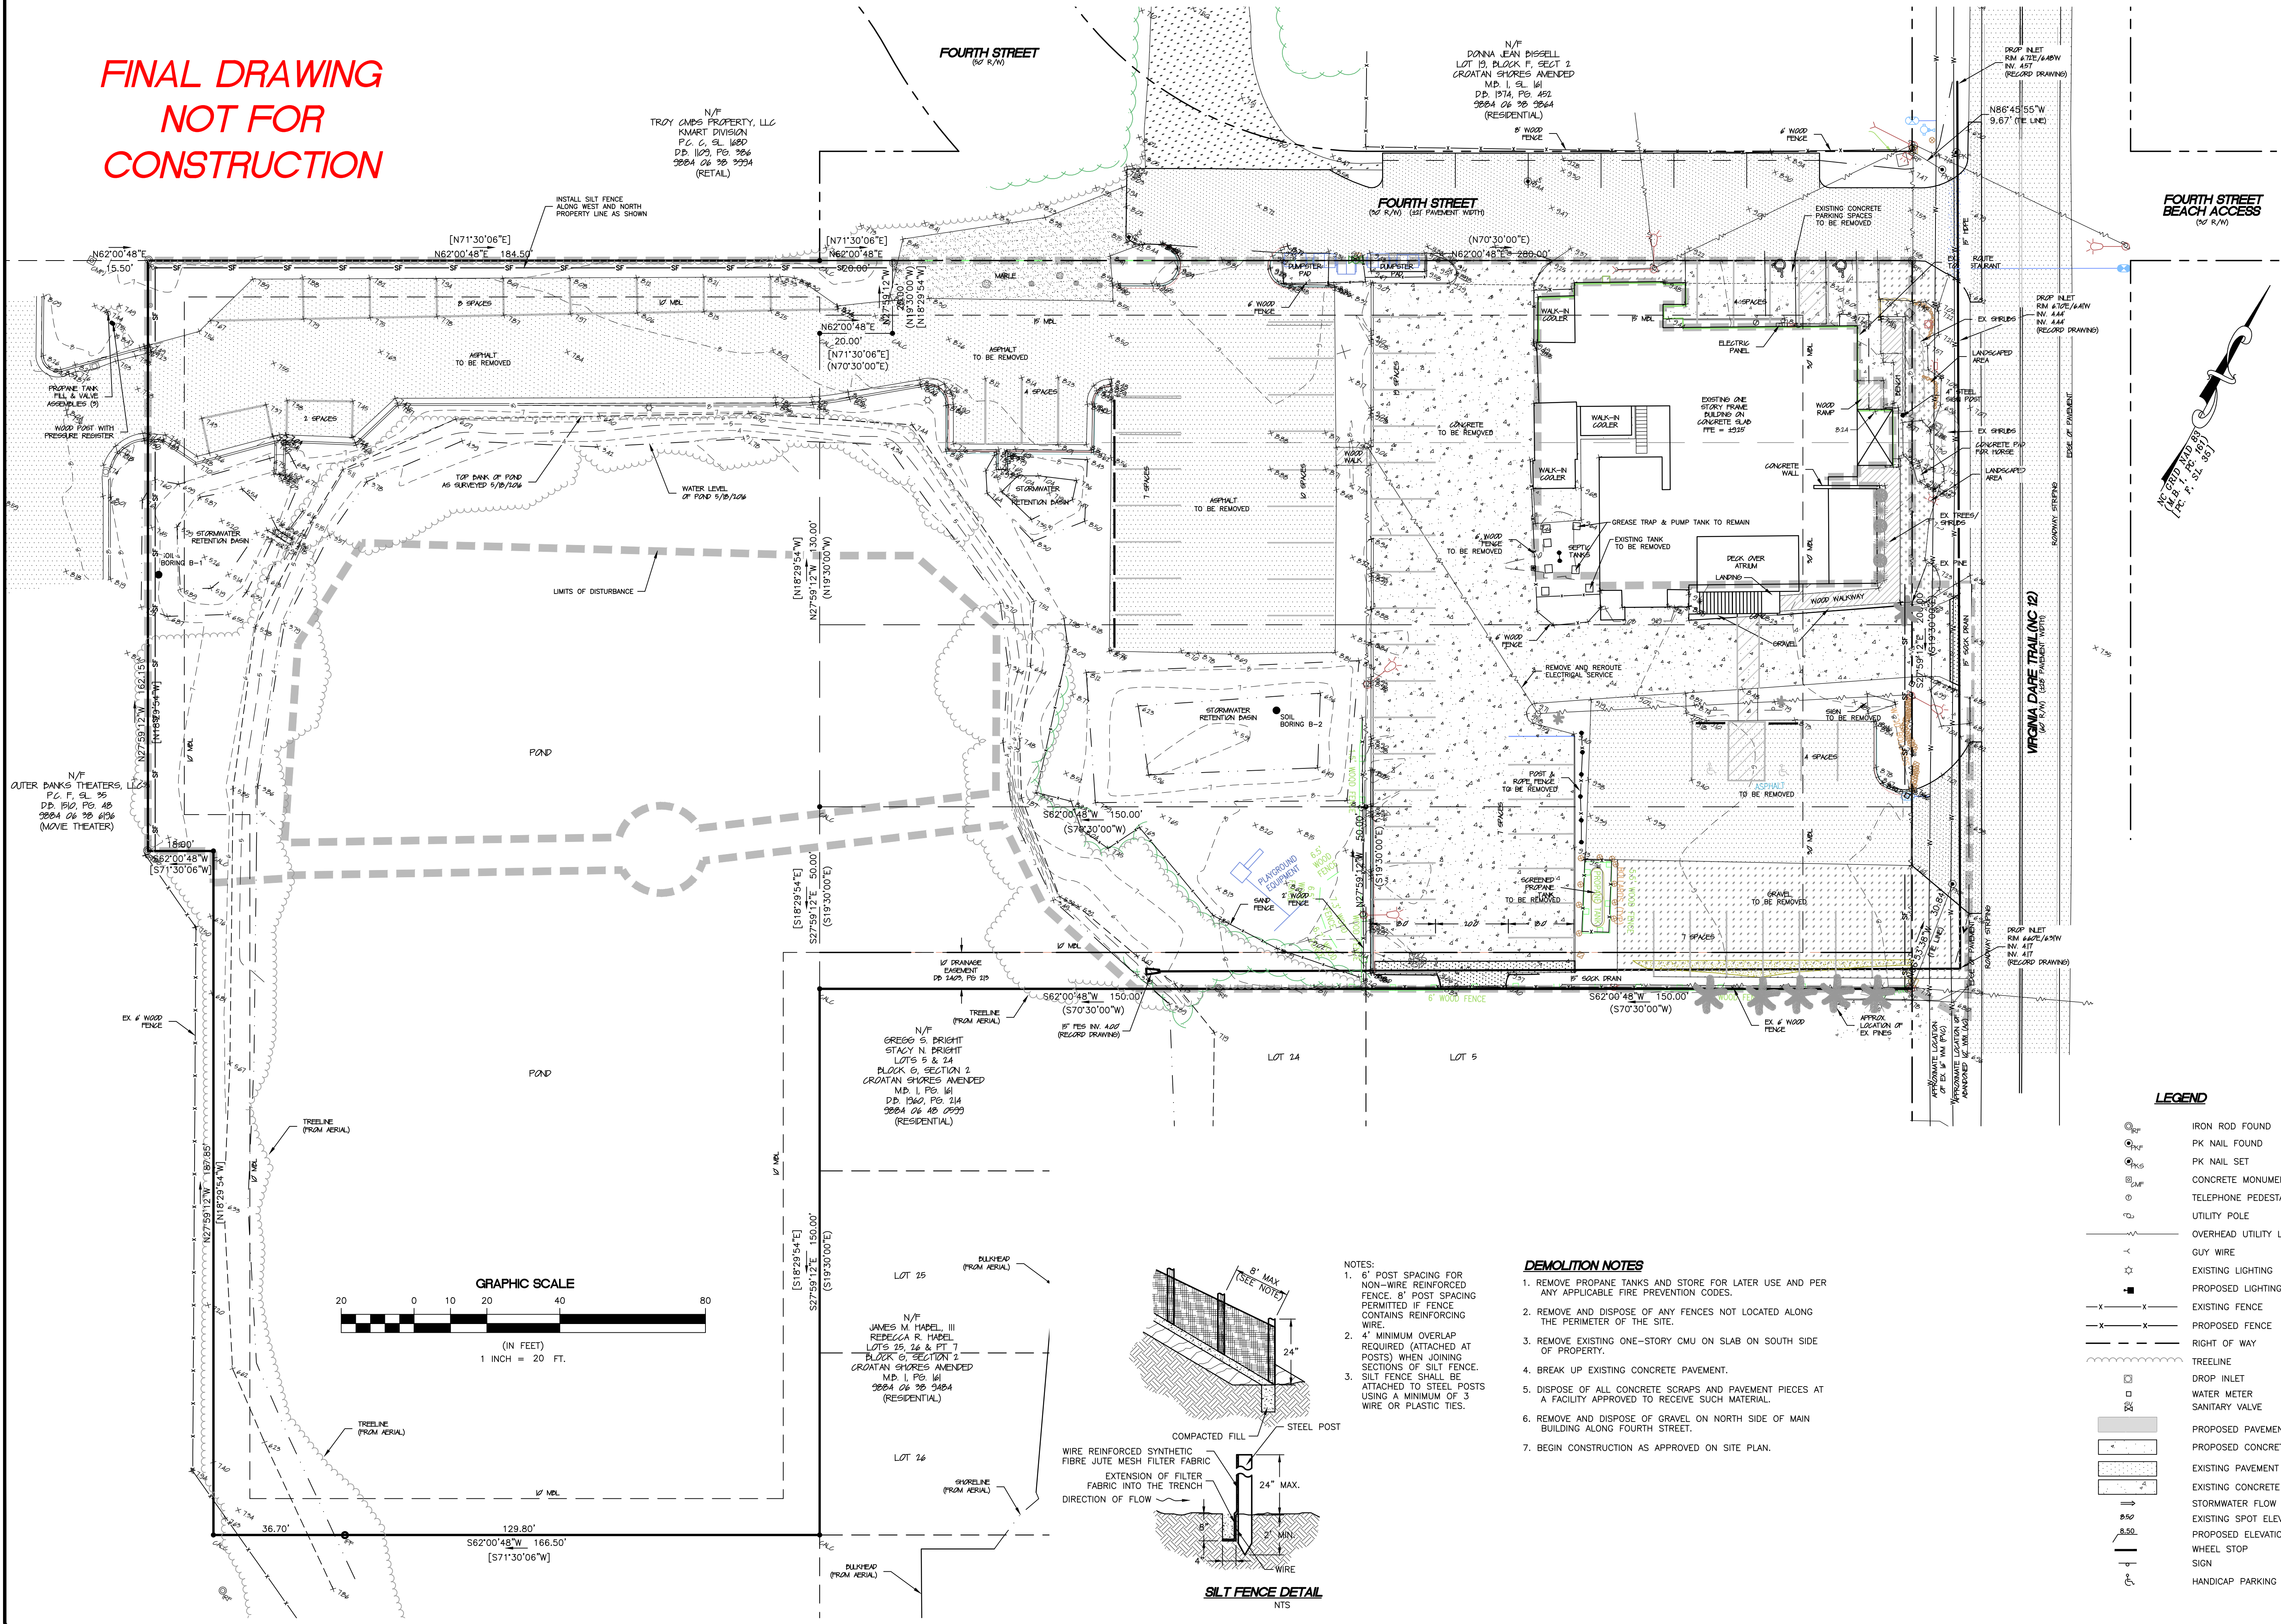

Albemarle & Associates, LTD.
Engineering • Environmental • Land Planning

North Carolina Professional Seal
J. M. Delucchi
Engineer
No. 16199

REVISIONS
NO. DATE DESCRIPTION

BY

DEMOLITION AND EROSION CONTROL PLAN
JOLLY ROGER RESTAURANT
VIRGINIA DARE TRAIL (NC 12)
NORTH CAROLINA
DARE COUNTY
ATLANTIC TOWNSHIP
KILL DEVIL HILLS
PROJ. NO. 04354L

DATE: 12/14/2021
SURVEYED: SEE NOTES
DESIGNED: JMD
DRAWN: KCA
CHECKED: JMD
FILE: 04354L

SCALE:
1" = 20'
C101

PROJ. NO. 04354L