


**BATH HOUSE
REAR ELEVATION**

SCALE: 1/4" = 1'-0"

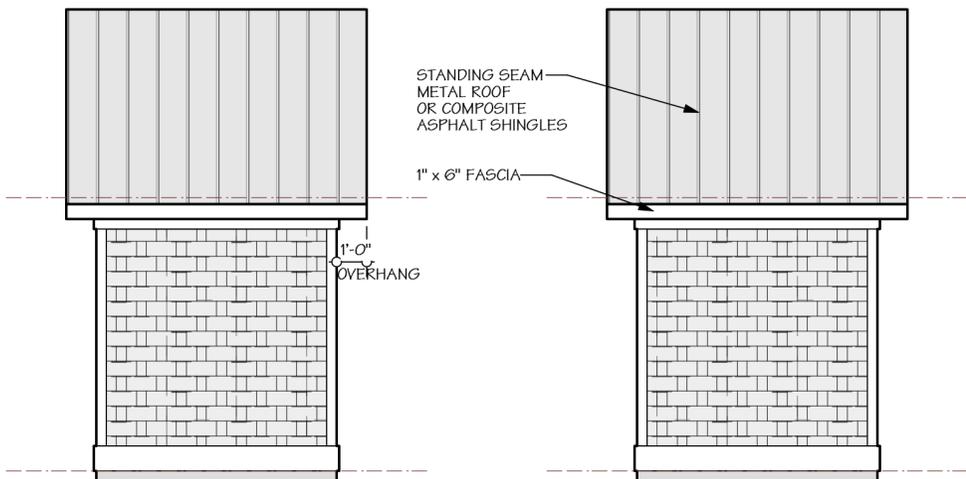


**BATH HOUSE
RIGHT SIDE ELEVATION**

SCALE: 1/4" = 1'-0"


**BATH HOUSE
LEFT SIDE ELEVATION**

SCALE: 1/4" = 1'-0"

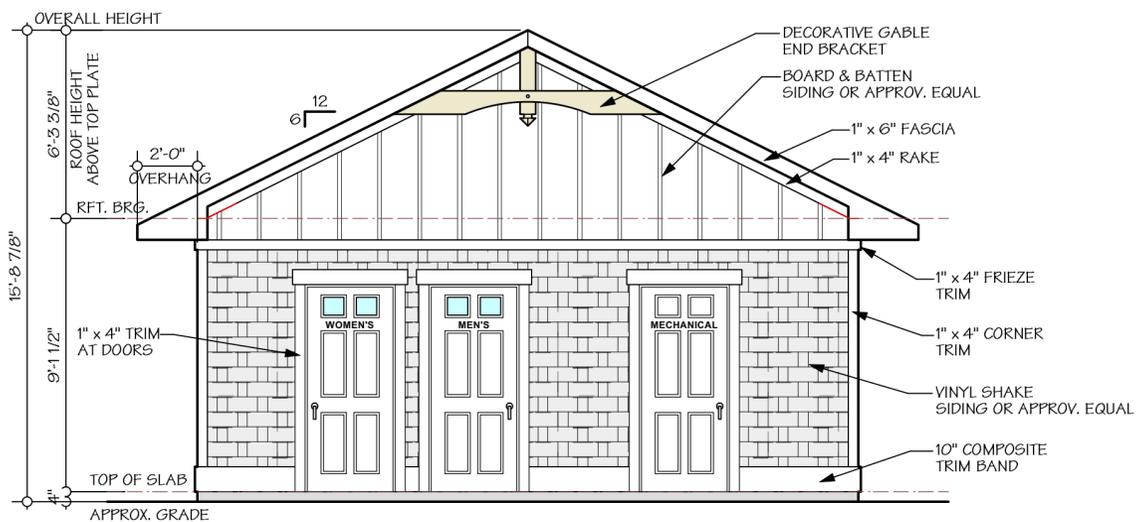

**BATH HOUSE
FRONT ELEVATION**

SCALE: 1/4" = 1'-0"

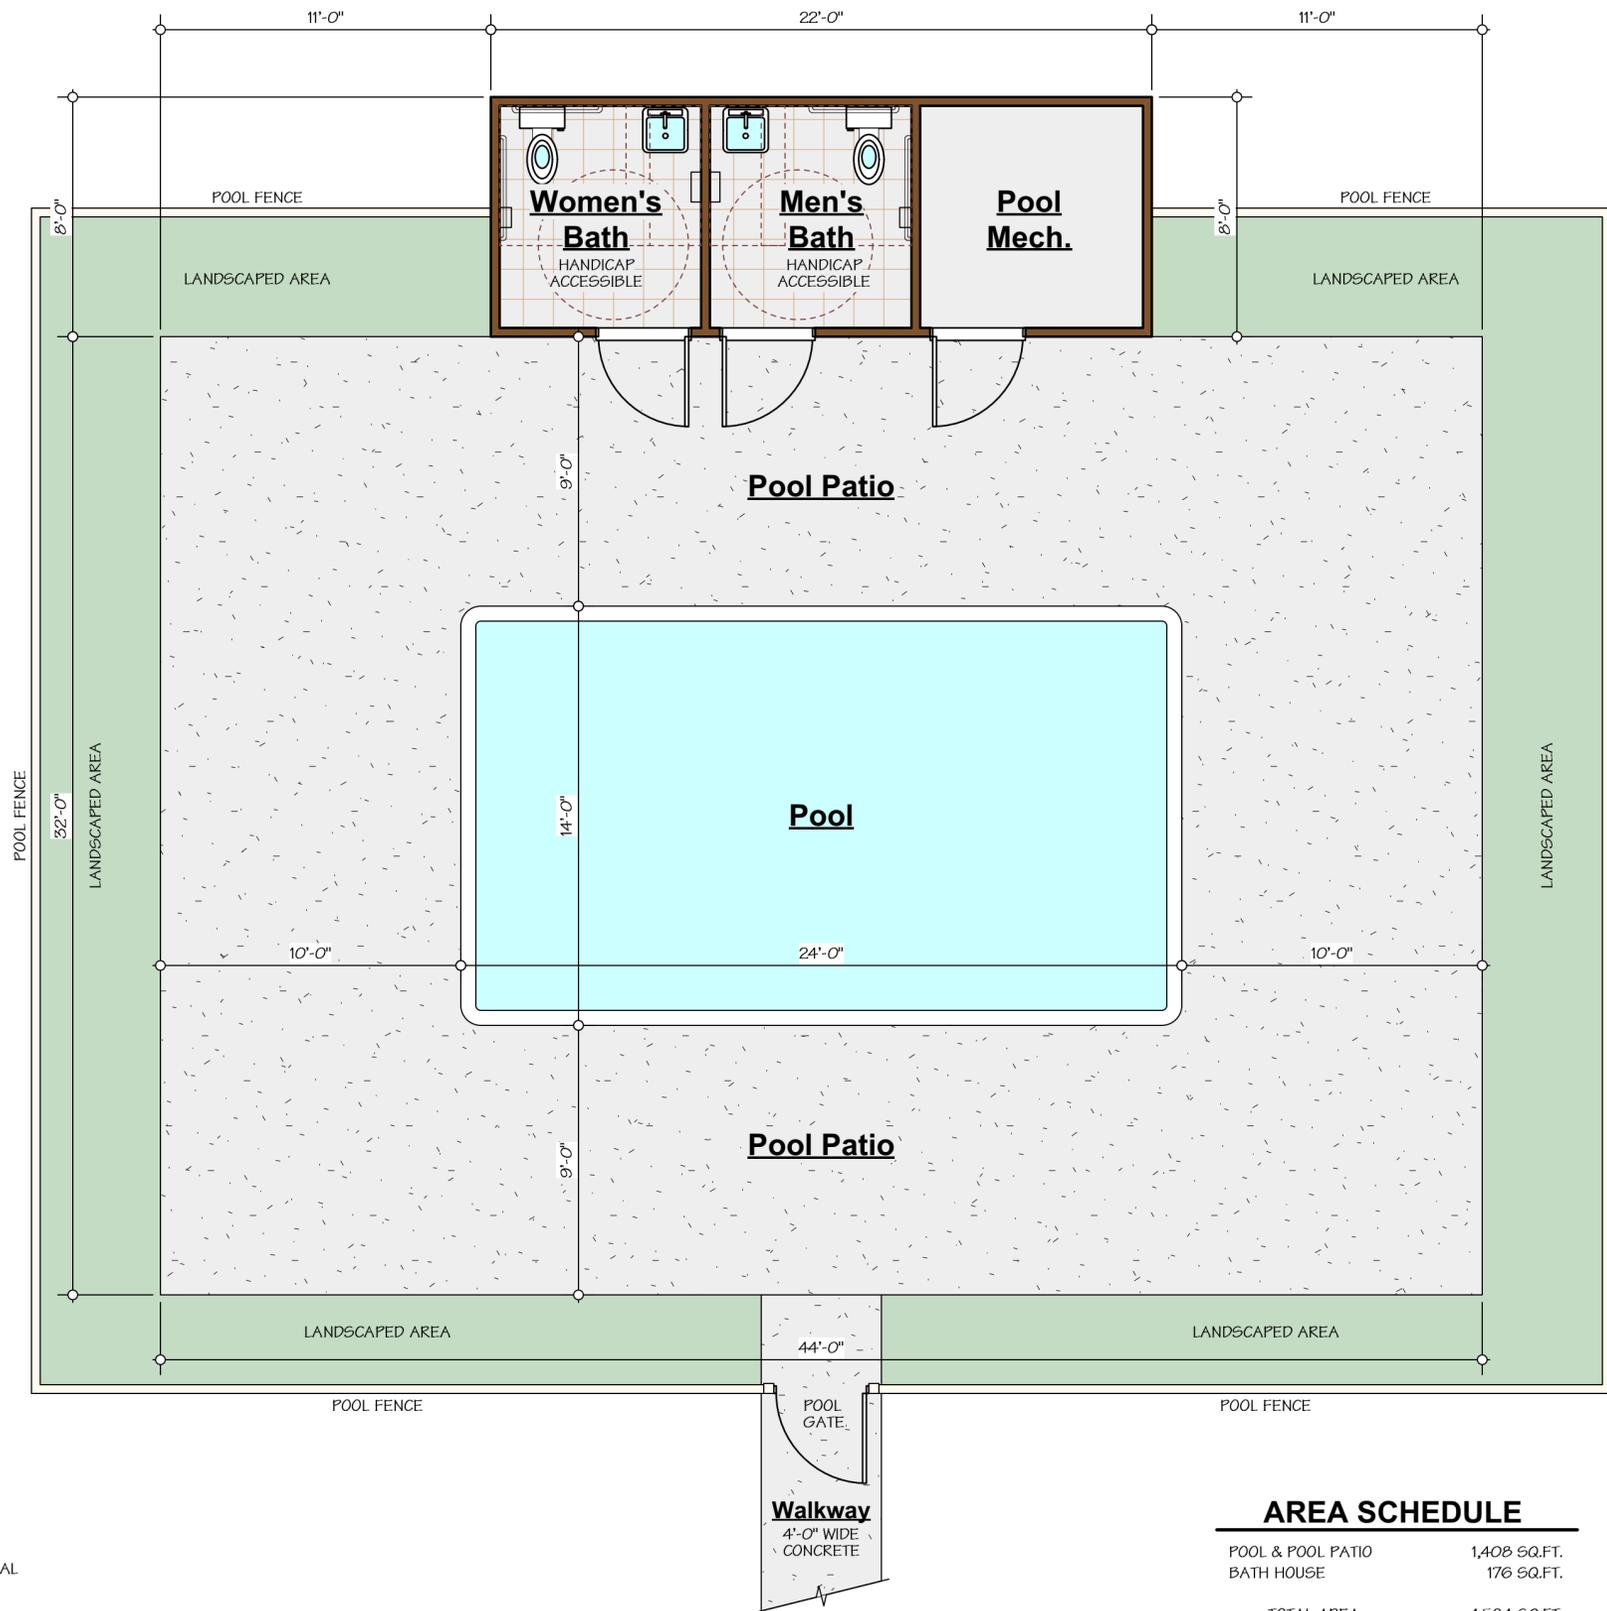

POOL & BATH HOUSE PLAN

SCALE: 1/4" = 1'-0"

AREA SCHEDULE

POOL & POOL PATIO	1,408 SQ.FT.
BATH HOUSE	176 SQ.FT.
TOTAL AREA	1,584 SQ.FT.

POOL & BATH HOUSE

PLANNING BOARD REVIEW
PRELIMINARY DRAWINGS NOT FOR CONSTRUCTION

FLOREZ
DESIGN STUDIOS, P.C.

www.florezplans.com
PO Box 170, 9138 Caratoke Hwy.
Point Harbor, NC 27964
florezdesignstudios.com
Tel: 252-491-8000 Fax: 252-491-9975
Email: florezedesignstudios@gmail.com

Design Concepts for Fifth Street Cottage Court		DRAWN BY: BD, CN	SHEET NO.
		DATE: FEB. 21, 2022	1

COPYRIGHT © 2022BY:
FLOREZ DESIGN STUDIOS, P.C.