




1 FRONT ELEVATION - OVERALL
A2.0 3/32" = 1'-0"

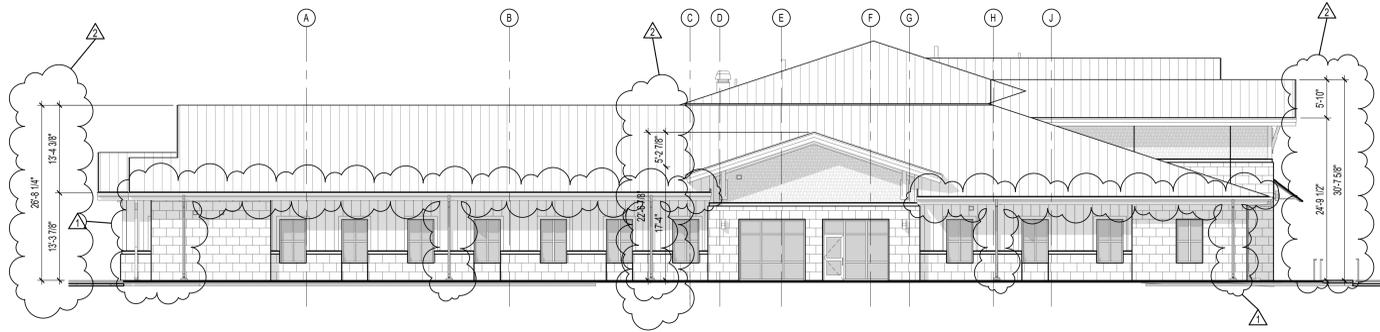

2 LEFT SIDE ELEVATION - OVERALL
A2.0 3/32" = 1'-0"

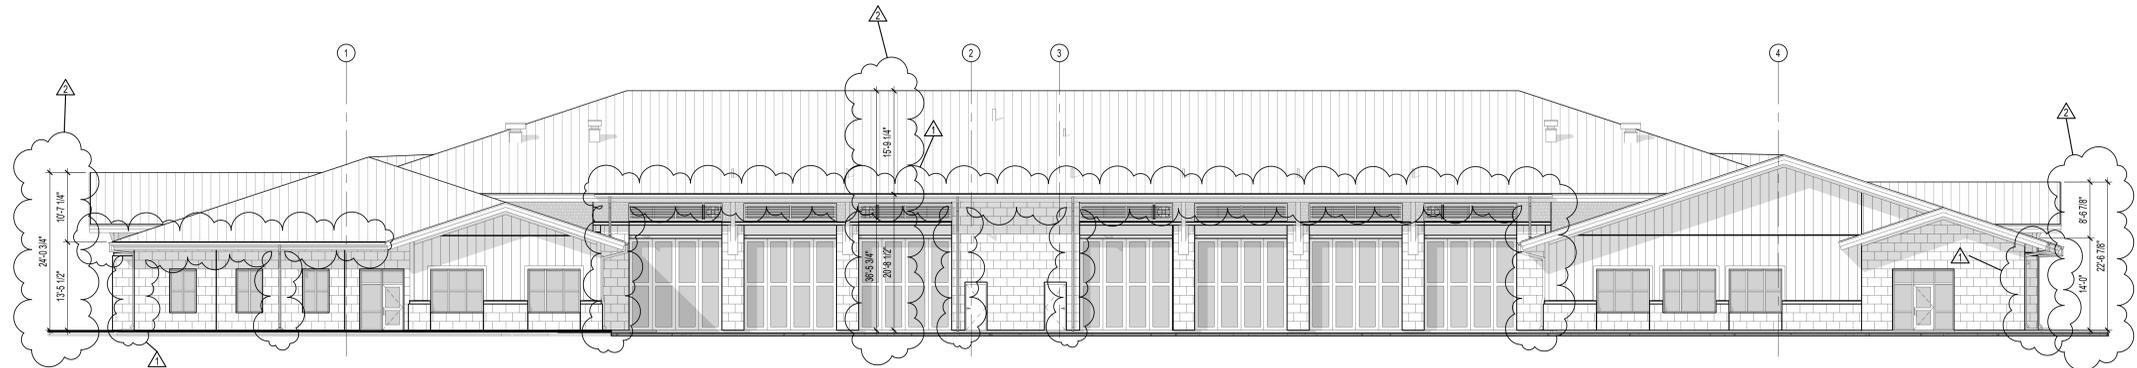

3 REAR ELEVATION - OVERALL
A2.0 3/32" = 1'-0"

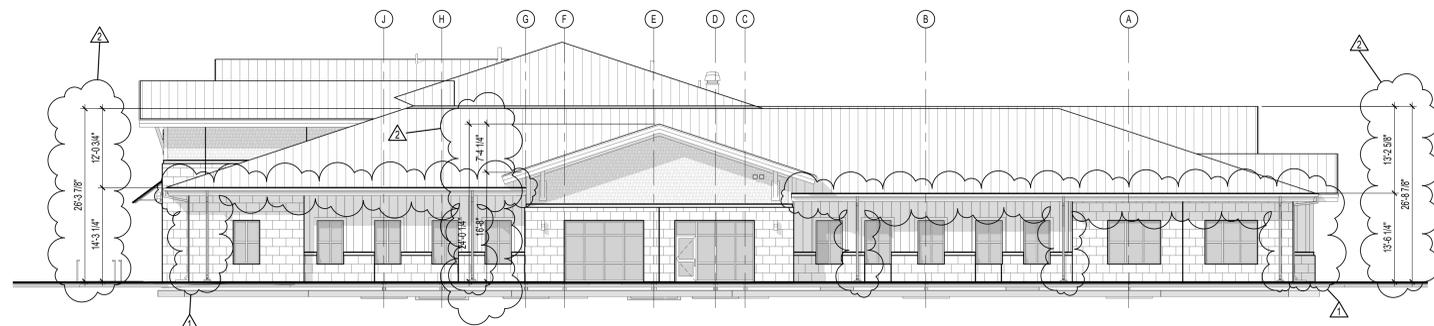

4 RIGHT SIDE ELEVATION - OVERALL
A2.0 3/32" = 1'-0"

Copyright © 2022 Oakley/Collier Architects. These drawings are the property of the Architect for use under his supervision. No reproduction or other use is allowed without permission.



GENERAL NOTE:
Prior to construction start, Contractor shall verify & be responsible for all Dimensions.

- ▲ 01/12/23 - ADDENDUM #1
- ▲ 02/01/23 - TOWN REVIEW

Date	Project No.
12-21-22	21032
Drawn By	Sheet No.
JH	A2.0
Checked By	Sheet Title
TDO	OVERALL BUILDING ELEVATIONS