

VICINITY MAP
NTS

LABEL	1) GROUND STABILIZATION		
	SITE AREA DESCRIPTION	STABILIZE WITHIN THIS MANY CALENDAR DAYS AFTER CEASING LAND DISTURBANCE	TIME FRAME VARIATIONS
[Hatched Pattern]	PERIMETER DIKES, SWALES, DITCHES AND SLOPES	7 DAYS	NONE
[Hatched Pattern]	HIGH QUALITY WATER (HOW) ZONES	7 DAYS	NONE
[Hatched Pattern]	SLOPES STEEPER THAN 3:1	7 DAYS	IF SLOPES ARE 10' OR LESS IN LENGTH AND ARE NOT STEEPER THAN 2:1, 14 DAYS ARE ALLOWED.
[Hatched Pattern]	SLOPES 3:1 TO 4:1	14 DAYS	- 7 DAYS FOR SLOPES GREATER THAN 50' IN LENGTH AND WITH SLOPES STEEPER THAN 4:1 - 7 DAYS FOR PERIMETER DIKES, SWALES, DITCHES, PERIMETER SLOPES AND HOW ZONES - 10 DAYS FOR FALLS LAKE WATERSHED
[Hatched Pattern]	ALL OTHER AREAS WITH SLOPES FLATTER THAN 4:1	14 DAYS	- 7 DAYS FOR PERIMETER DIKES, SWALES, DITCHES, PERIMETER SLOPES AND HOW ZONES - 10 DAYS FOR FALLS LAKE WATERSHED UNLESS THERE IS ZERO SLOPE.

SEE SHEET C-3B FOR STANDARD NPDES STABILIZATION DETAILS SHEET


TOTAL DISTURBED AREA = 0.90 ACRES

LATITUDE: 35.994545°N
LONGITUDE: 75.649016°W

SOIL TYPE: CoB COROLLA FINE SAND AND DIA DUCKSTON FINE SAND

WATERSHED: ATLANTIC OCEAN

MAINTENANCE CONTACT INFORMATION: TBD

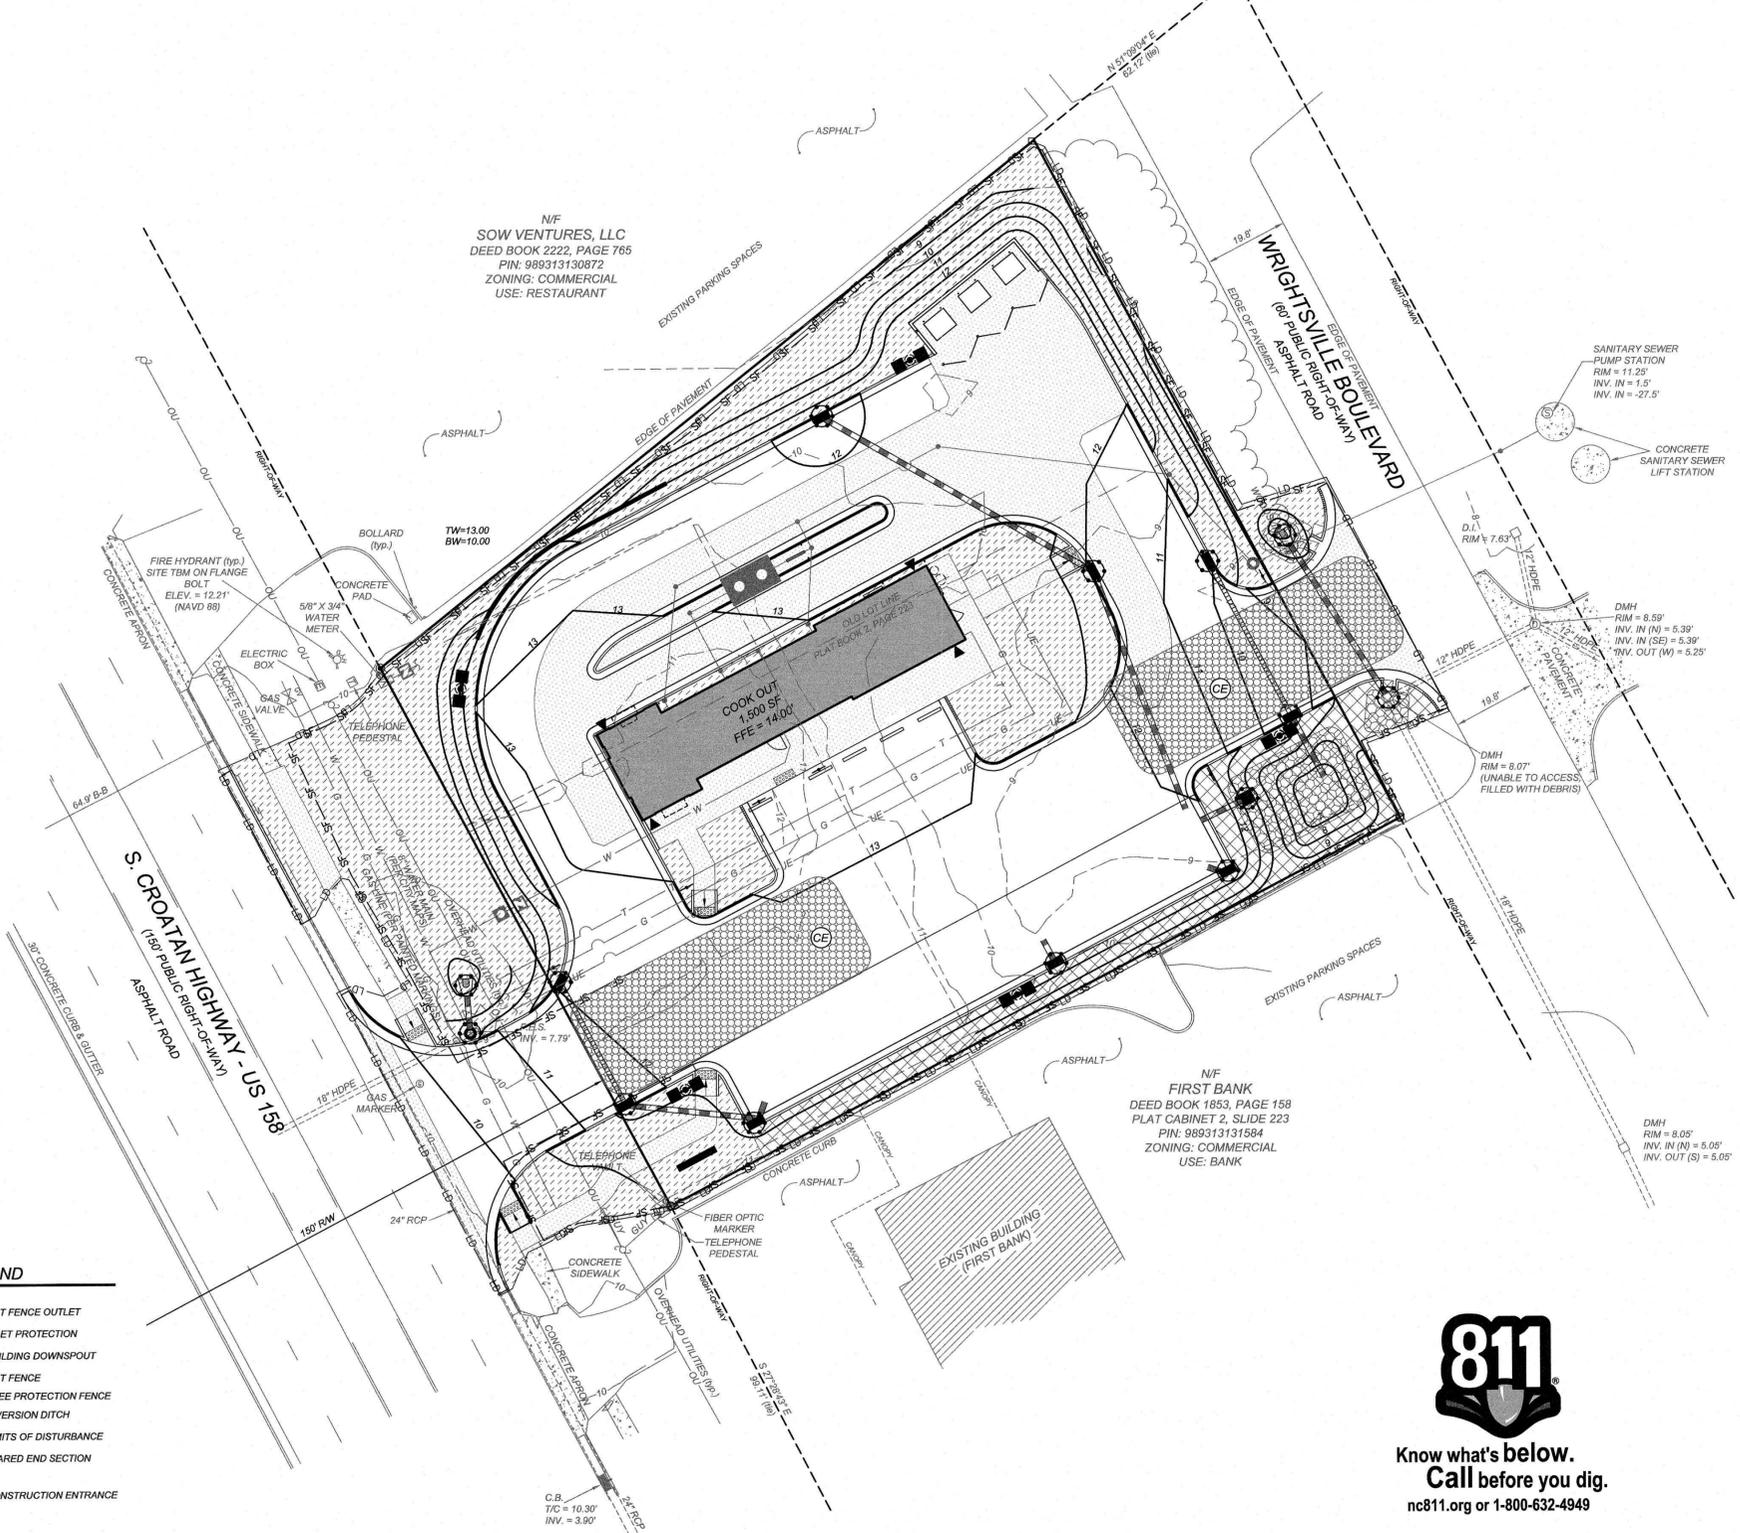


24 HOUR CONTACT
JOHN ARMFIELD
CONSTRUCTION MANAGER
TELEPHONE: (336) 279-3242

GRADING/EROSION CONTROL LEGEND

[Symbol]	DROP INLET	[Symbol]	SILT FENCE OUTLET
[Symbol]	CURB INLET	[Symbol]	INLET PROTECTION
[Symbol]	STORM PIPE	[Symbol]	BUILDING DOWNSPOUT
[Symbol]	TOP OF CURB	[Symbol]	SILT FENCE
[Symbol]	BOTTOM OF CURB	[Symbol]	TP TREE PROTECTION FENCE
[Symbol]	HANDICAP AREA (2% MAX. SLOPE)	[Symbol]	DIVERSION DITCH
[Symbol]	SPILL CURB	[Symbol]	LIMITS OF DISTURBANCE
[Symbol]	TW IS GROUND AT TOP OF WALL BW IS GROUND AT BOTTOM OF WALL	[Symbol]	FLARED END SECTION
[Symbol]	INLINE DRAIN	[Symbol]	CONSTRUCTION ENTRANCE
[Symbol]	ROOF DRAIN 8" CORRUGATED PLASTIC 3" MIN. COVER 1% MIN. SLOPE PVC IN TRAFFIC AREAS CLEANOUTS LOCATED @ ALL BENDS	[Symbol]	SEDIMENT TRAP



Know what's below.
Call before you dig.
nc811.org or 1-800-632-4949

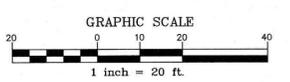

NO.	DATE	DESCRIPTION	BY
1	10-26-20		

COMMERCIAL SITE DESIGN

8912 CREEDMOOR ROAD
RALEIGH, NORTH CAROLINA 27615
(919) 848-6171, FAX: (919) 848-2741
WWW.CSDESIGN.COM

CLIENT/OWNER:
COOK OUT
15 LAURA LANE, SUITE 300
THOMASVILLE, NC 27380
TELEPHONE: (336) 215-7025
FAX: (336) 474-1849

COOK OUT FRESH HAMBURGERS
2005 S CROATAN HIGHWAY
KILL DEVIL HILLS, NORTH CAROLINA
NPDES STABILIZATION PLAN

PROJECT NO.	OUT-2022
FILENAME	NPDES
DRAWN BY	DDH
SCALE	1" = 20'
DATE	09-04-2020
SHEET NO.	C-3a

X:\OUT - Cookout\2022 - Kill Devil Hills, NC\CAD\OUT\2022-NPDES.dwg, 11/3/2020 11:28:37 AM, cchian