



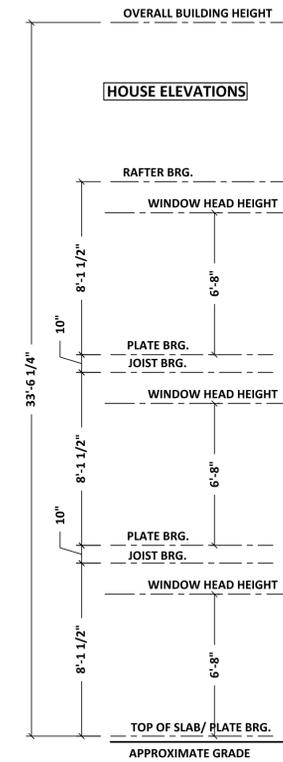

**RIGHT SIDE ELEVATION 1-A**  
SCALE: 1/4"=1'-0"

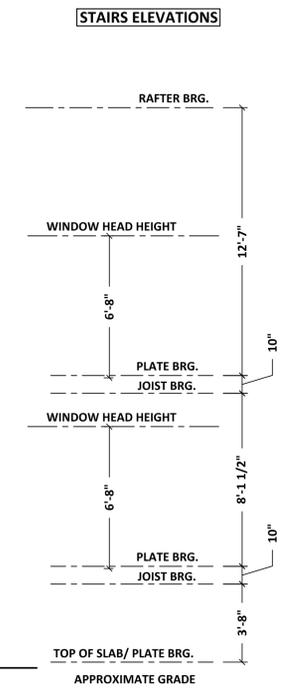

**FRONT ELEVATION 1-B**  
SCALE: 1/4"=1'-0"



**REAR ELEVATION 1-C**  
SCALE: 1/4"=1'-0"



**LEFT SIDE ELEVATION 1-D**  
SCALE: 1/4"=1'-0"

AREA SCHEDULE:	
TOTAL LIVING AREA:	1,388 S.F.
GROUND FLOOR (UNHEATED):	140 S.F.
FIRST FLOOR:	668 S.F.
SECOND FLOOR:	720 S.F.
DECKS:	232 S.F.
BEDROOMS:	3
BATHROOMS:	3

# HOUSE ENGINEERING, P.C.

P.O. BOX 466  
KITTY HAWK, NORTH CAROLINA 27949  
OFFICE: (252) 261-8253 FAX: (252) 261-3283  
e-mail: rick@houseengineering.net

## 3-BEDROOM DESIGN - ELEVATIONS

for:

### Village West

Property Location:  
20 West Martin Street,  
Kill Devil Hills, Dare County, North Carolina

ENGINEER SEAL

COPYRIGHT © 2023  
THIS DOCUMENT IS THE PROPERTY  
OF HOUSE ENGINEERING, P.C.  
AND MAY NOT BE USED, MODIFIED OR  
ADAPTED WITHOUT THE EXPRESS  
WRITTEN PERMISSION OF THE OWNER.  
COPIES MAY BE PRODUCED.

**PRELIMINARY  
NOT FOR CONSTRUCTION  
4/29/2023**

APPROVALS	DATE
DRAWN B. MORRIS	4/29/2023
CHECKED R. HOUSE	
ENGINEER R. HOUSE	
SUBMITTED R. HOUSE	
RECEIVED	

FIRM CERTIFICATION No. C-1955

ENGINEER'S SEAL APPLIES  
ONLY TO STRUCTURAL COMPONENTS.




PROJECT CONTACTS:

APPLICABLE DRAWING TOLERANCES

SIZE	PROJECT NUMBER	REV	SHEET NO.
D	226733	-	1 OF 2

CAD FILENAME: 226733

SCALE: 1/4" = 1'-0"

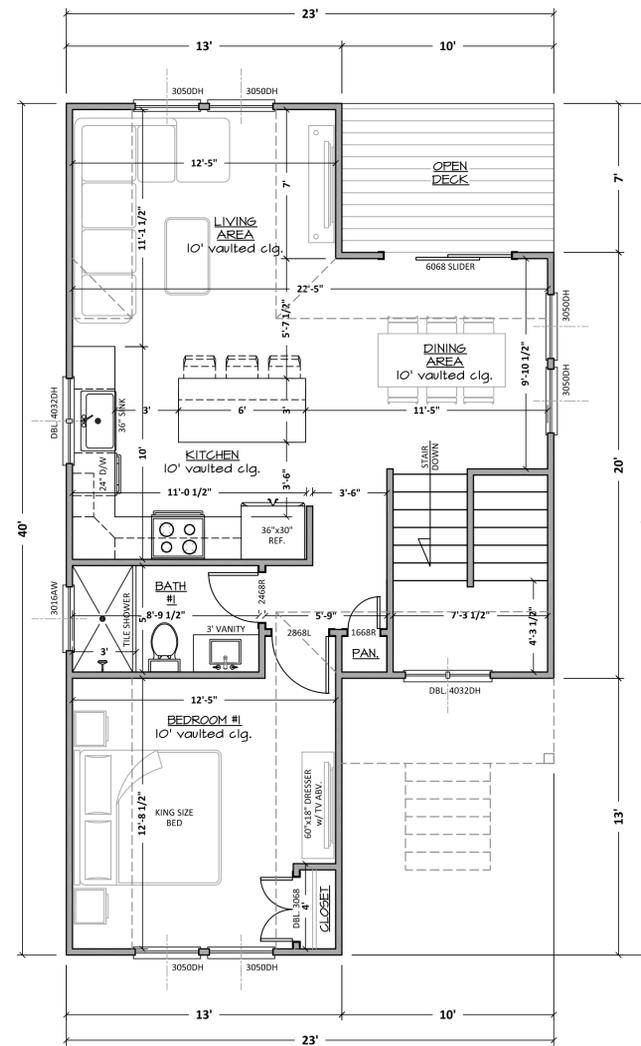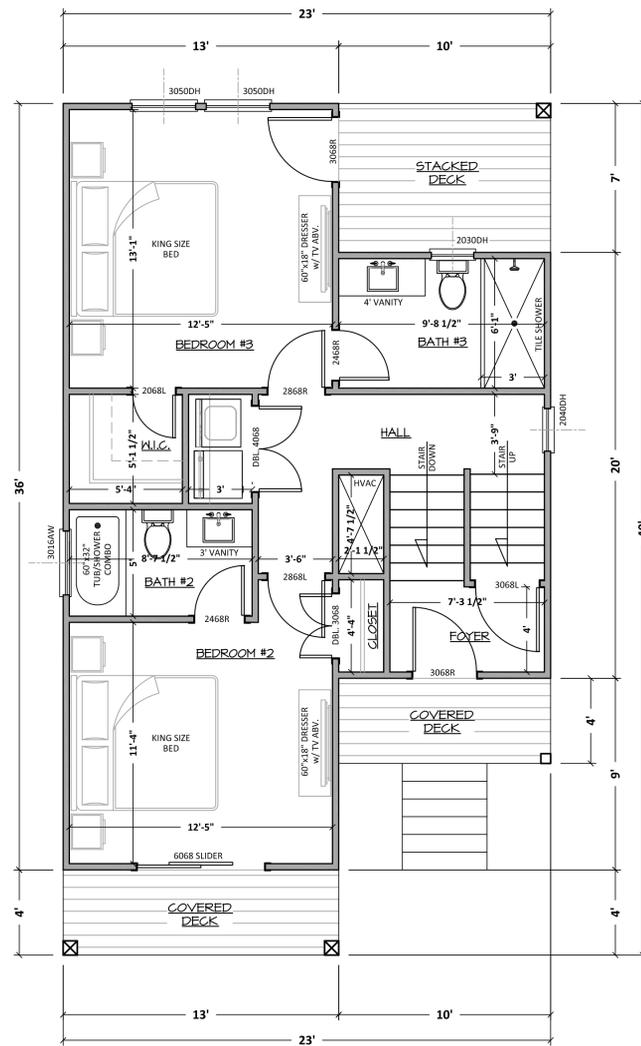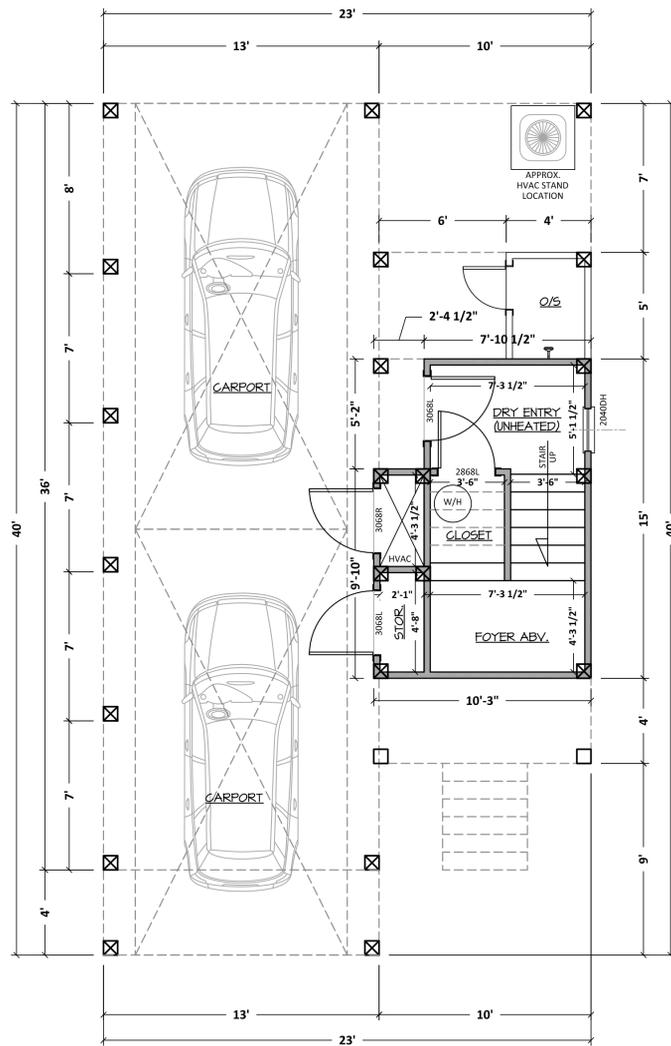

AREA SCHEDULE:	
TOTAL LIVING AREA:	1,388 S.F.
GROUND FLOOR (UNHEATED):	140 S.F.
FIRST FLOOR:	668 S.F.
SECOND FLOOR:	720 S.F.
DECKS:	232 S.F.
BEDROOMS:	3
BATHROOMS:	3

**HOUSE ENGINEERING, P.C.**  
 P.O. BOX 466  
 KITTY HAWK, NORTH CAROLINA 27949  
 OFFICE: (252) 261-8253 FAX: (252) 261-3283  
 e-mail: rick@houseengineering.net

**3-BEDROOM DESIGN - FLOOR PLAN**  
 for:  
**Village West**  
 Property Location:  
**20 West Martin Street,  
 Kill Devil Hills, Dare County, North Carolina**

ENGINEER SEAL	COPYRIGHT © 2023	
	THIS DOCUMENT IS THE PROPERTY OF HOUSE ENGINEERING, P.C. AND MAY NOT BE USED, MODIFIED OR ADAPTED WITHOUT THE EXPRESS WRITTEN PERMISSION OF THE OWNER. COPIES MAY BE PRODUCED.	
FIRM CERTIFICATION No. C-1955 ENGINEER'S SEAL APPLIES ONLY TO STRUCTURAL COMPONENTS.	APPROVALS	DATE
	DRAWN B. MORRIS	4/29/2023
	CHECKED R. HOUSE	
	ENGINEER R. HOUSE	
PROJECT CONTACTS:	APPLICABLE DRAWING TOLERANCES	

SIZE	PROJECT NUMBER	REV	SHEET NO.
D	226733	-	2
CAD FILENAME: 226733			OF
SCALE: 1/4" = 1'-0"			2

**PRELIMINARY**  
**NOT FOR CONSTRUCTION**  
 4/29/2023