



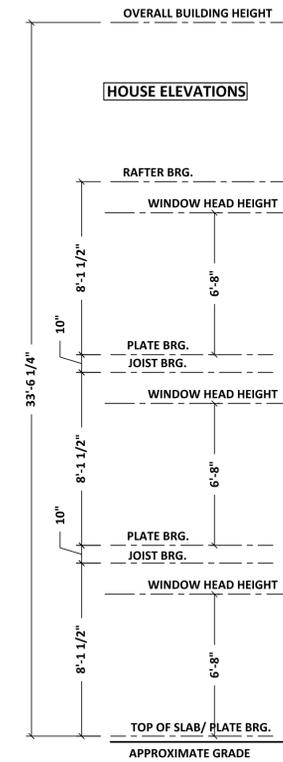

RIGHT SIDE ELEVATION 1-A
SCALE: 1/4"=1'-0"

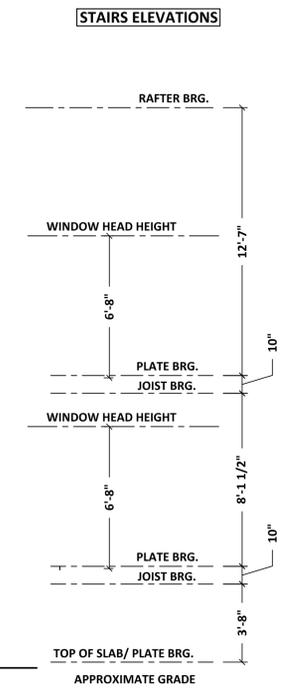

FRONT ELEVATION 1-B
SCALE: 1/4"=1'-0"



REAR ELEVATION 1-C
SCALE: 1/4"=1'-0"



LEFT SIDE ELEVATION 1-D
SCALE: 1/4"=1'-0"

AREA SCHEDULE:	
TOTAL LIVING AREA:	1,297 S.F.
GROUND FLOOR (UNHEATED):	140 S.F.
FIRST FLOOR:	668 S.F.
SECOND FLOOR:	629 S.F.
DECKS:	232 S.F.
BEDROOMS:	2
BATHROOMS:	2.5




HOUSE ENGINEERING, P.C.
P.O. BOX 466
KITTY HAWK, NORTH CAROLINA 27949
OFFICE: (252) 261-8253 FAX: (252) 261-3283
e-mail: rick@houseengineering.net

2-BEDROOM DESIGN - ELEVATIONS
for:
Village West
Property Location:
**20 West Martin Street,
Kill Devil Hills, Dare County, North Carolina**

ENGINEER SEAL	COPYRIGHT © 2023 THIS DOCUMENT IS THE PROPERTY OF HOUSE ENGINEERING, P.C. AND MAY NOT BE USED, MODIFIED OR ADAPTED WITHOUT THE EXPRESS WRITTEN PERMISSION OF THE OWNER. COPIES MAY BE PRODUCED.	
	APPROVALS	DATE
	DRAWN B. MORRIS	4/29/2023
	CHECKED R. HOUSE	
	ENGINEER R. HOUSE	
FIRM CERTIFICATION No. C-1955	SUBMITTED R. HOUSE	
ENGINEER'S SEAL APPLIES ONLY TO STRUCTURAL COMPONENTS.	RECEIVED	
PROJECT CONTACTS:	APPLICABLE DRAWING TOLERANCES	

SIZE	PROJECT NUMBER	REV	SHEET NO.
D	226733	-	1 OF 2

CAD FILENAME: 226733 SCALE: 1/4" = 1'-0"

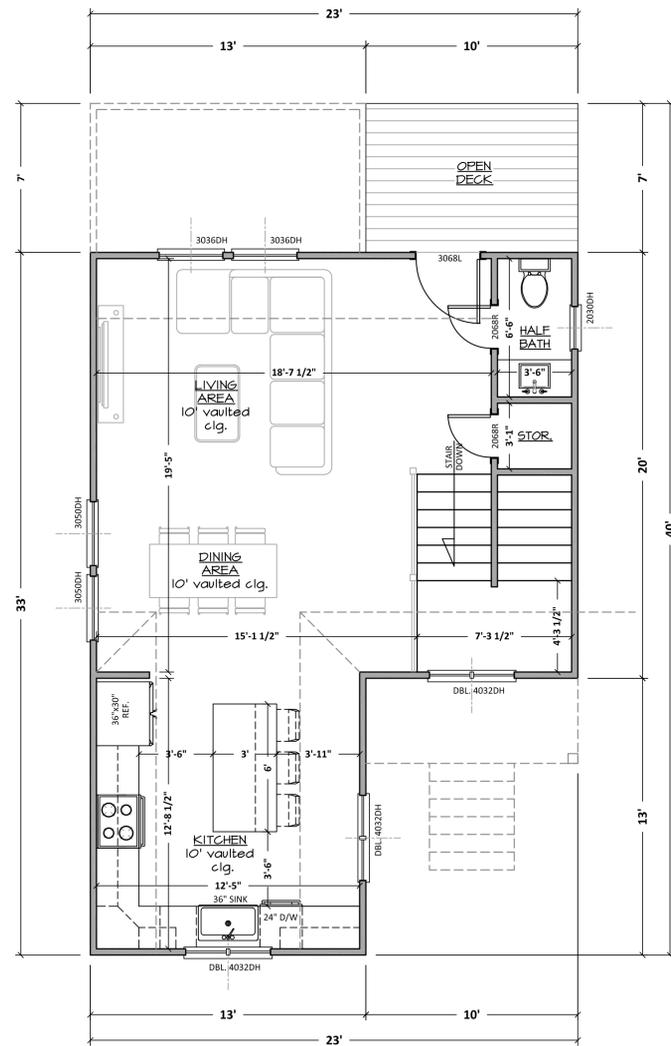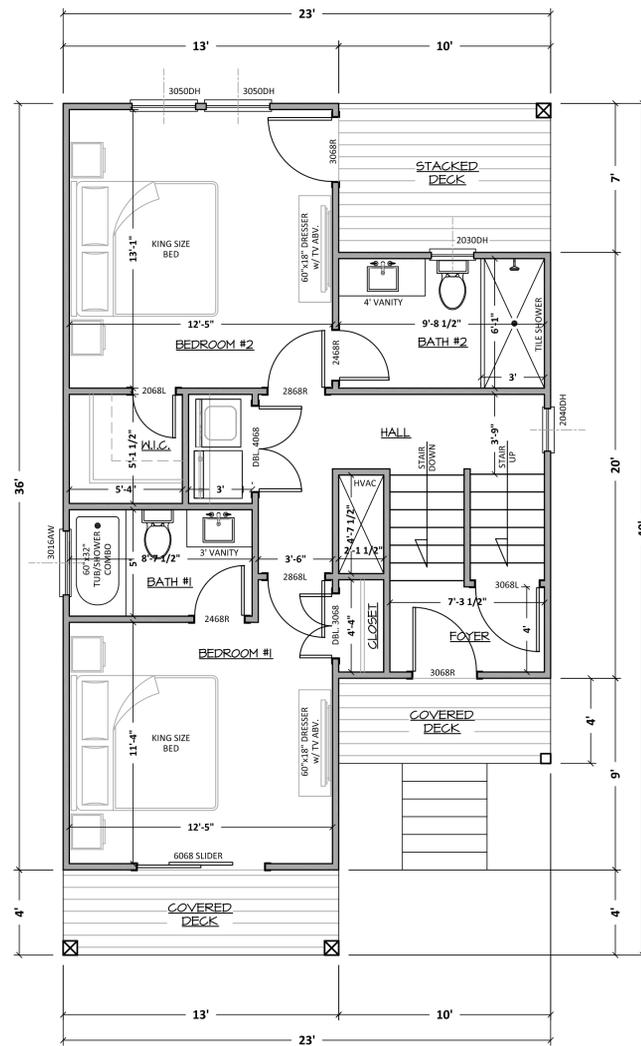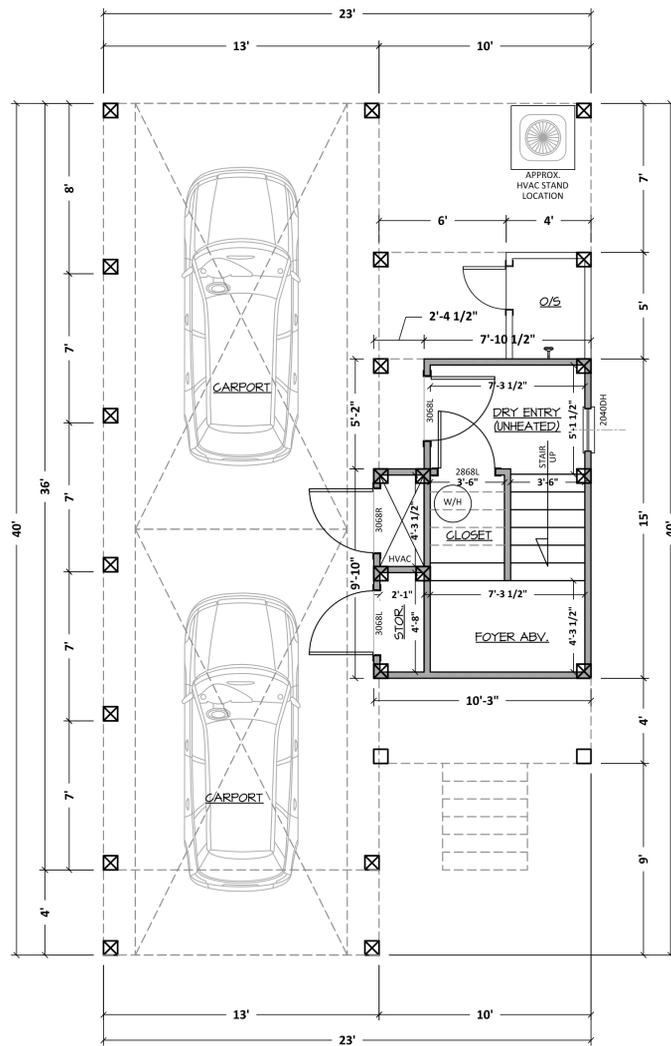

AREA SCHEDULE:	
TOTAL LIVING AREA:	1,297 S.F.
GROUND FLOOR (UNHEATED):	140 S.F.
FIRST FLOOR:	668 S.F.
SECOND FLOOR:	629 S.F.
DECKS:	232 S.F.
BEDROOMS:	2
BATHROOMS:	2.5

HOUSE ENGINEERING, P.C.
 P.O. BOX 466
 KITTY HAWK, NORTH CAROLINA 27949
 OFFICE: (252) 261-8253 FAX: (252) 261-3283
 e-mail: rick@houseengineering.net

2-BEDROOM DESIGN - FLOOR PLAN
 for:
Village West
 Property Location:
**20 West Martin Street,
 Kill Devil Hills, Dare County, North Carolina**

ENGINEER SEAL	COPYRIGHT © 2023	
	THIS DOCUMENT IS THE PROPERTY OF HOUSE ENGINEERING, P.C. AND MAY NOT BE USED, MODIFIED OR ADAPTED WITHOUT THE EXPRESS WRITTEN PERMISSION OF THE OWNER. COPIES MAY BE PRODUCED.	
	APPROVALS	DATE
	DRAWN B. MORRIS	4/29/2023
	CHECKED R. HOUSE	
	ENGINEER R. HOUSE	
FIRM CERTIFICATION No. C-1955	SUBMITTED	R. HOUSE
ENGINEER'S SEAL APPLIES ONLY TO STRUCTURAL COMPONENTS.	RECEIVED	
PROJECT CONTACTS:	APPLICABLE DRAWING TOLERANCES	

SIZE	PROJECT NUMBER	REV	SHEET NO.
D	226733	-	2 OF 2
CAD FILENAME: 226733		SCALE: 1/4" = 1'-0"	