


Symbol	Label	Quantity	Catalog Number	Description	Lamp	Number Lamps	Lumens Per Lamp	Light Loss Factor	Wattage
	E	6	DSX2-LED-P8-50K-T4M-MVOLT-HS	Single Head Lithonia Lighting DSX2 Series LED Area Unit w/Type R4M Distribution (25ft. Pole Height w/3ft. Concrete Base) House Side Shielding	LED/4000K	1	37837	0.98	431

Description	Symbol	Avg	Max	Min	Max/Min	Avg/Min
Overall Site Light Levels	+	6.3 fc	10.5 fc	0.3 fc	35.0:1	21.0:1
Parking Lot Light Levels	X	7.0 fc	10.5 fc	1.8 fc	5.8:1	3.9:1
Property Line Light Levels	+	2.3 fc	4.5 fc	0.2 fc	22.5:1	11.5:1
Property Line Light Spill Levels	+	0.2 fc	3.2 fc	0.0 fc	N/A	N/A

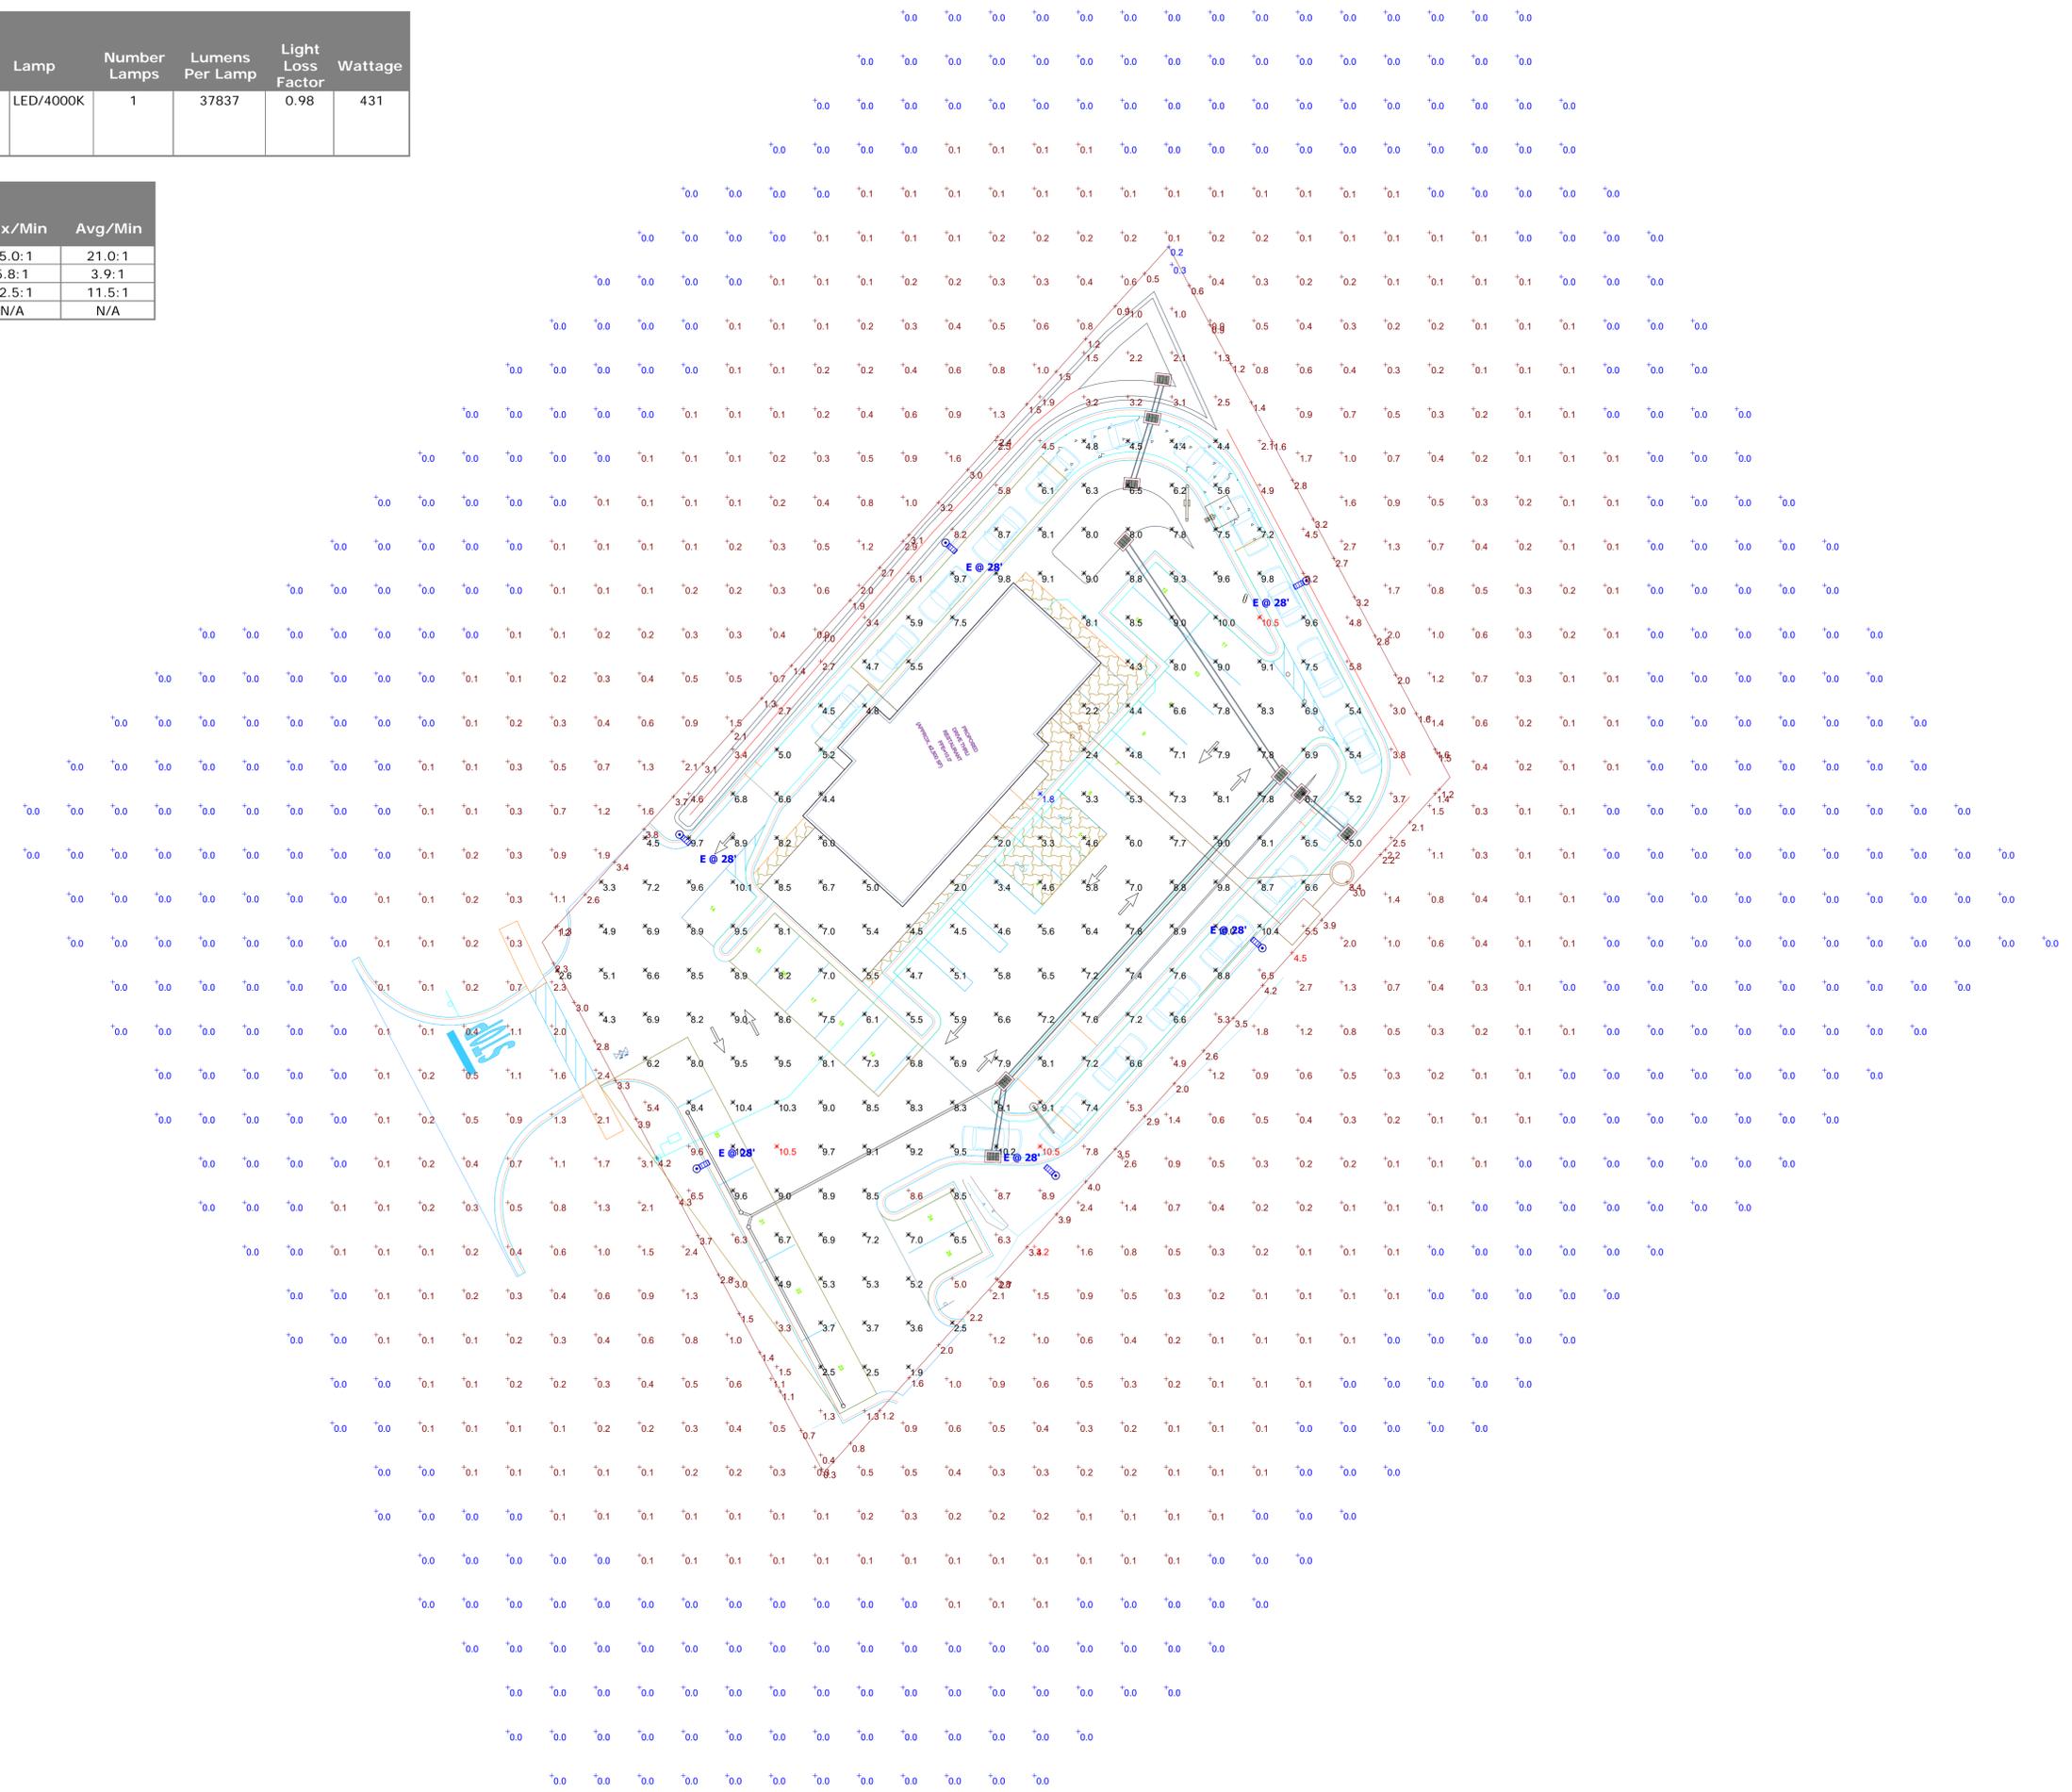

Plan View
Scale - 1" = 20ft

Drive-Thru Restaurant - Kill Devil Hills, NC
Parking Lot Photometric Lighting Design

Designer
Adam Carrier
Date
06/30/2021
Scale
Not to Scale
Drawing No.
Summary