



**NOTES**

- CURRENT OWNER: ROY E. PARKER & LEVERN D. PARKER  
PO BOX 49  
KILL DEVIL HILLS 27948
- APPLICANT: MPF INVESTMENT COMPANY  
102 W. AIRSTRIP RD.  
KITTY HAWK, NC 27948
- ENGINEER: QUILBE & ASSOCIATES, P.C.  
P.O. DRAWER 870  
KITTY HAWK, NC 27949  
CONTACT: CATHLEEN M. SAUNDERS, PE  
PHONE: (252) 491-8147  
EMAIL: CSAUNDERS@quible.com
- PIN: 988312961635/ PID: 004331000
- PROPERTY ADDRESS: 1208 S. CROATAN HWY
- PROPERTY ZONED: COMMERCIAL
- MAXIMUM ALLOWABLE LOT COVERAGE = 65%
- LOT AREA = 33,021 SF / 0.76 ACRES (AREAS BY COORDINATE METHOD)
- SUBJECT REFERENCES: DB 401, PG 133;
- ADDITIONAL REFERENCES: PC 2, SL 18.
- HORIZONTAL DATUM IS NAD83(2011), VERTICAL DATUM IS NAVD 1988.
- PROPERTY IS LOCATED IN NFIP FLOOD ZONE "X" AND SUBJECT TO CHANGES. BASED ON COMMUNITY CID NO. 357348; PANEL 9883; SUFFIX K. (MAP NUMBER 3720988300K) EFFECTIVE DATE: 06/19/2020.
- THIS PLAN SUBJECT TO ANY FACTS, INCLUDING BUILDING SETBACK RESTRICTIONS, EASEMENTS, COVENANTS, ETC., THAT MAY BE REVEALED BY A FULL AND ACCURATE TITLE SEARCH.
- PROJECT STORMWATER RUNOFF ULTIMATELY DRAINS TO THE ROANOKE SOUND (SA;HQW)
- A LAND DISTURBANCE PERMIT MUST BE OBTAINED FROM THE TOWN OF KILL DEVIL HILLS IN ADVANCE OF ANY DISTURBANCE ONSITE.

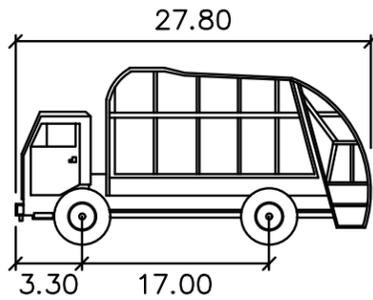

REFUSE	feet
Width	: 8.00
Track	: 8.00
Lock to Lock Time	: 6.0
Steering Angle	: 27.4

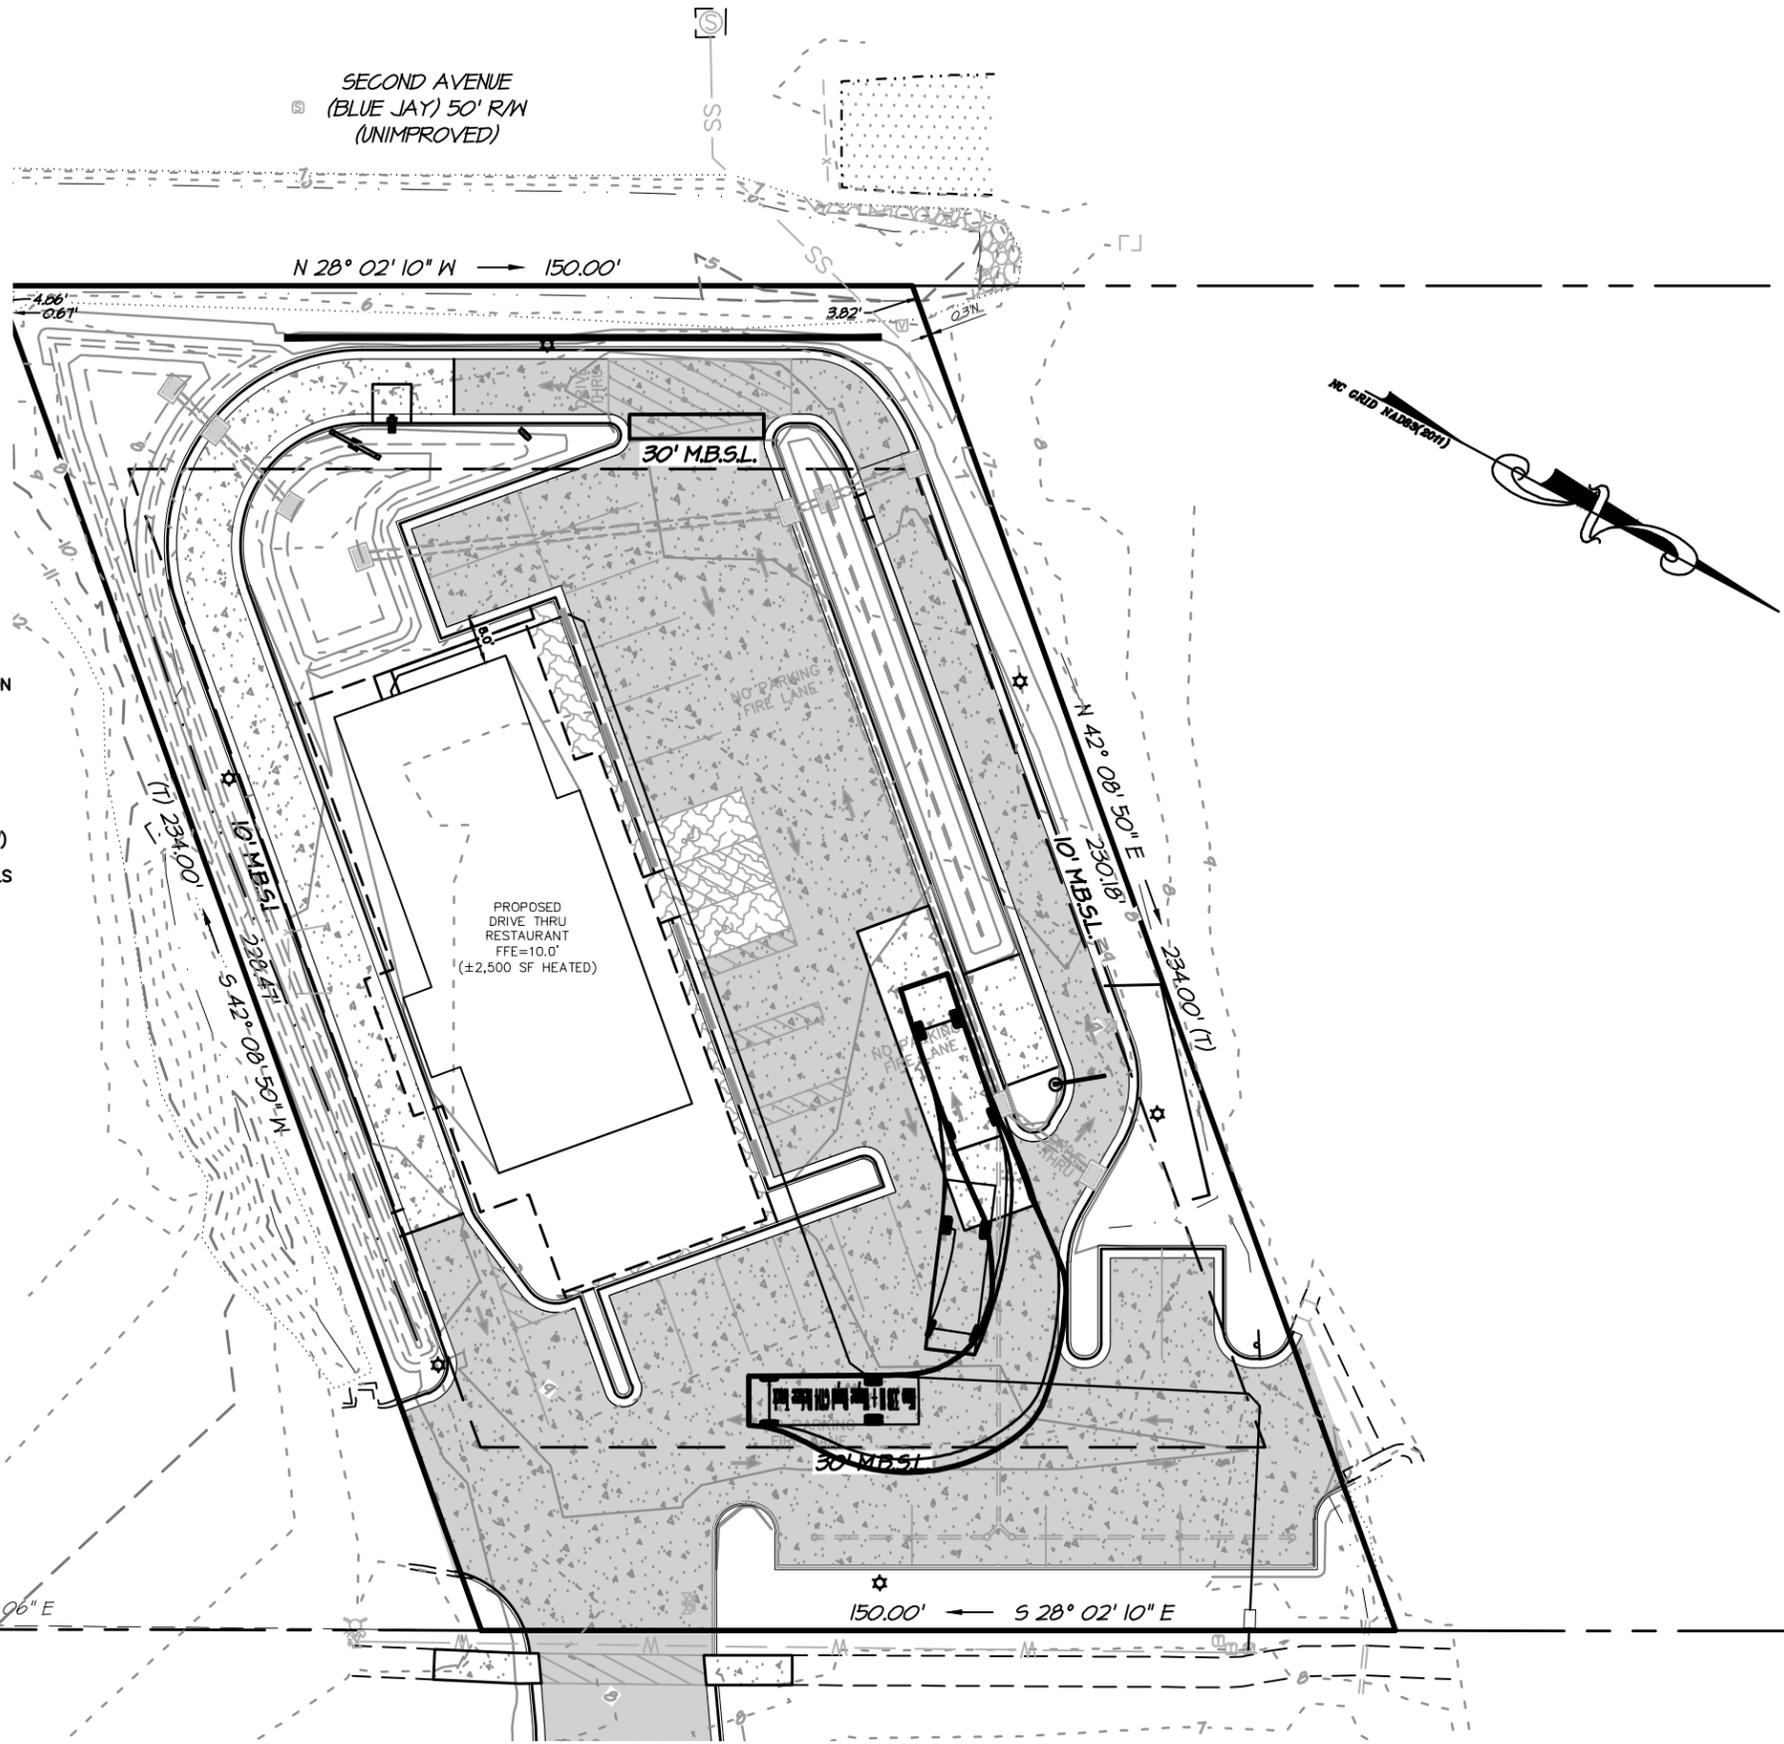

**REFUSE TRUCK ACCESS EXHIBIT**

NC License#: C-0208  
**Quible** SINCE 1959  
**& Associates, P.C.**  
 ENGINEERING\*\* \* CONSULTING \* PLANNING  
 ENVIRONMENTAL SCIENCES \* SURVEYING\*\*  
 \*\*ENG./SUR. NOT OFFERED AT BLACK MTN. OFFICE\*\*  
 8466 Carotake Hwy, Powells Point, NC 27966  
 Phone: (252) 491-8147 Fax: (252) 491-8146  
 90 Church St., Ste. B, Black Mountain, NC 28711  
 Phone: (828) 793-0398 Fax: (252) 491-8146  
 administrator@quible.com

**REFUSE EXHIBIT**  
**DRIVE-THRU RESTAURANT**  
**KILL DEVIL HILLS, NC**  
 KILL DEVIL HILLS NORTH CAROLINA  
 DARE COUNTY  
 GRAPHIC SCALE IN FEET 1"=30'

COPYRIGHT © 2021  
 QUILBE & ASSOCIATES, P.C.  
 THIS DOCUMENT IS THE PROPERTY OF  
 QUILBE & ASSOCIATES, P.C. ANY  
 ALTERATION OF THIS DOCUMENT IS  
 PROHIBITED.  
 IF THIS DOCUMENT IS NOT SIGNED AND  
 SEALED BY A LICENSED PROFESSIONAL  
 THEN THIS DOCUMENT SHALL BE  
 CONSIDERED PRELIMINARY. NOT A  
 CERTIFIED DOCUMENT AND SHALL NOT  
 BE USED FOR CONSTRUCTION,  
 RECORDATION, SALES OR LAND  
 CONVEYANCES, UNLESS OTHERWISE  
 NOTED.

PROJECT  
**P07116**  
 DRAWN BY  
**CMS**  
 CHECKED BY  
**MWS**  
 DATE  
**07/05/21**