



Sign Package Submittal

HT Fuel Center #175
Kill Devil Hills, NC

Originally submitted: October 14th, 2019

Latest revision: October 23rd, 2019

PRESENTED BY:



199 Wilshire Ave. SW
Concord, NC 28025
www.cascosigns.com
Contact: Darin Martin
704-788-9055



Customer:
Harris Teeter #175
Fuel Center

2012 S Croatan Hwy
Kill Devil Hills, NC

Drawing #:
298036

Date:
10/14/2019

Revision:
10/23/19k@

Customer Approval:

Date:

Sales:
D. Martin

Design: K@	Check by: DD
----------------------	------------------------

This design is the property of CASCO SIGNS, Inc. and remains our property until sign is purchased. Any attempt to reproduce this design or use by others for any purpose, without written consent is subject to prosecution to the fullest extent allowed by law.

All components & installations are approved & listed by  UNDERWRITERS LABORATORIES

Drawing Type:
Sales



Zoning Information

- Zoned: O-7 Commercial Highway Primary
- Freestanding Signs: One freestanding sign per premises not to exceed 64 square feet in area and not to exceed 20 feet in height. An additional 10 square feet of message board area shall be allowed. Multi- unit structures (3 or more businesses per structure) shall be allowed 1 free-standing sign not to exceed 64 square feet of area with an additional 10 square feet of message board allowed.
- Wall Signs: The amount of wall signage allowed shall be based on the location of the building and the setback distance from the street right-of-way. These standards are designed to encourage the maximum use of wall signage to replace the use of temporary sandwich board or A-frame signs and numerous free-standing signs. Individual businesses shall display wall signs that contain the name of their establishment.
 - (a) For businesses located up to 50 feet from minimum building setback line, walls signs may not exceed 20% of the finished wall surface of the front wall or facade of the structure including window and door openings.
 - (b) For businesses located more than 50 feet from the minimum building setback line, wall signs may not exceed 40% of the exposed finished wall surface including window and door openings.



Customer:
Harris Teeter #175
Fuel Center

2012 S Croatan Hwy
Kill Devil Hills, NC

Drawing #:
298036

Date:
10/14/2019

Revision:
10/23/19k@

Customer Approval:

Date:


Sales:
D. Martin

Design: K@ **Check by:** DD

This design is the property of CASCO SIGNS, Inc. and remains our property until sign is purchased. Any attempt to reproduce this design or use by others for any purpose, without written consent is subject to prosecution to the fullest extent allowed by law.


All components & installations are approved & listed by UNDERWRITERS LABORATORIES

Drawing Type:
Sales

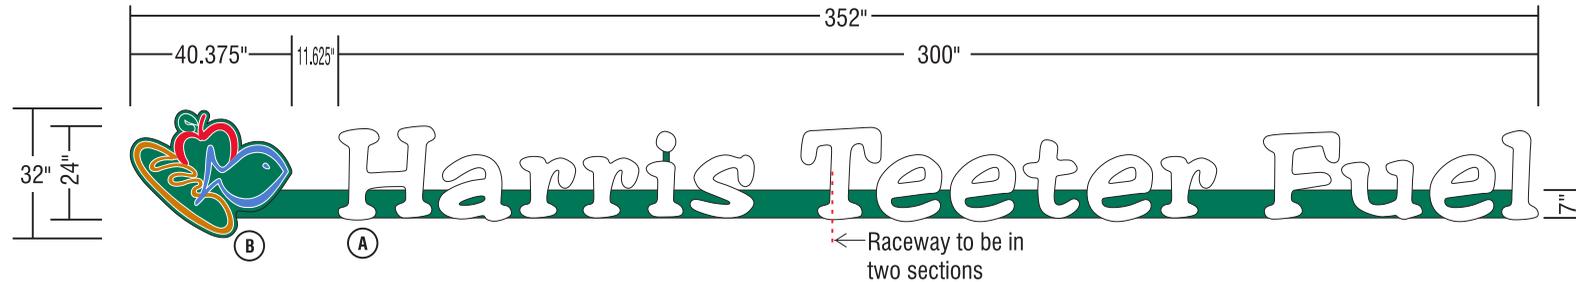


(A1) (A2) (2) Readings of 24" channel letters with acrylic faces and internal LED illumination (Per Local Ordinances)
Scale: 1/4" = 1'-0"

Footprint of Letters (Boxed) = 32 Sq.Ft

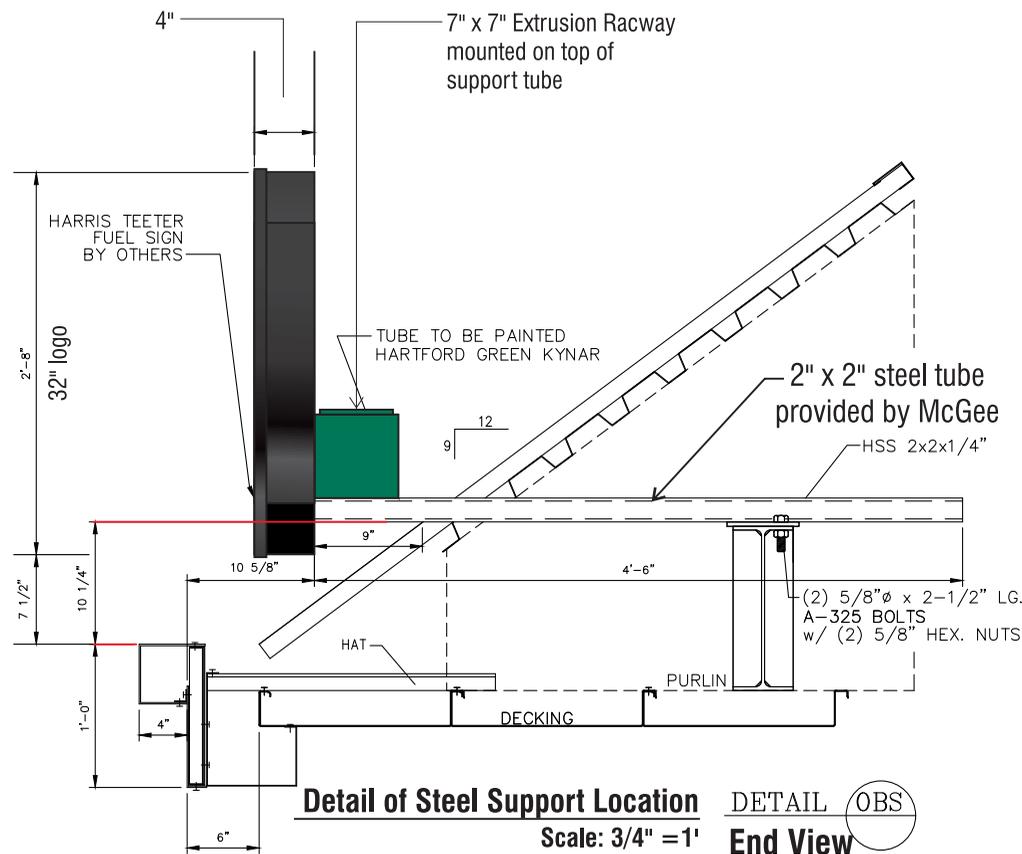


Detail of Steel Support Location **DETAIL (OBS)**
Scale: 3/4" = 1' **End View**

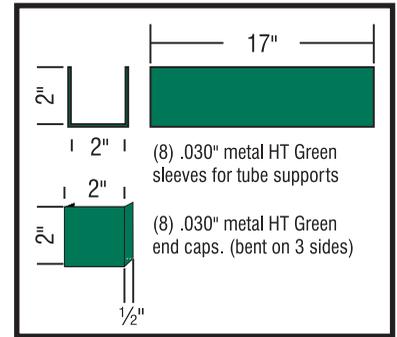


Harris Teeter
Neighborhood Food & Pharmacy
Harris Teeter Fuel

- 3630-125 Golden Yellow (vinyl) - HT logo
- 3630-157 Bright Blue (vinyl) - HT logo
- 3630-76 Holly Green (vinyl) - HT logo & background
- Trans. 3630-73 Dk. Red (vinyl) - apple face
- White block out (vinyl) - 2nd surface block out for logo BG
- Black - returns, face trim
- PMS 560 C Hartford Green (satin) - raceway & support tubes

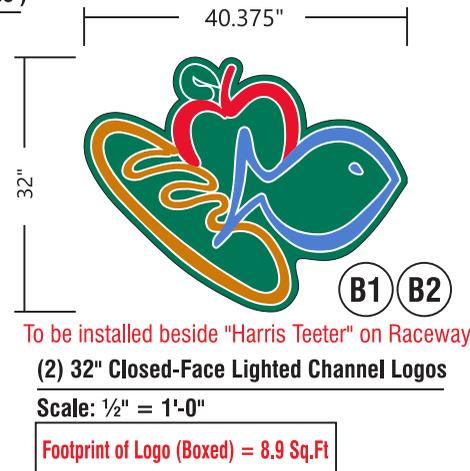

To be installed beside "Harris Teeter" on Raceway
(2) 32" Closed-Face Lighted Channel Logos
Scale: 1/2" = 1'-0"
Footprint of Logo (Boxed) = 8.9 Sq.Ft

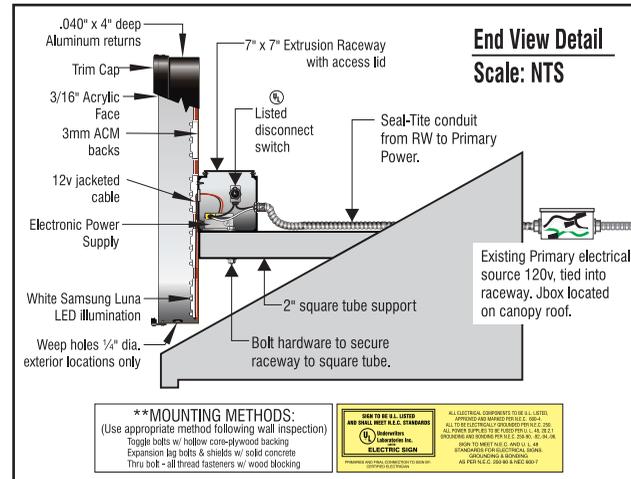

****MOUNTING METHODS:**
(Use appropriate method following wall inspection)
Toggle bolts w/ hollow core-plywood backing
Expansion lag bolts & shields w/ solid concrete
Thru bolt - all thread fasteners w/ wood blocking

Letter Specifications
Channel letters (.040" return [4" deep] & 3mm ACM backs) returns finished black. Face is 3/16" 2447 white acrylic. 1" black face trim. Illumination via Samsung Luna white LEDs powered by power supply located in raceway. All wiring is UL approved.

Letters mounted onto 7"x7" aluminum extrusion raceway that will mount to support tubes provided by McGee.

Logo Specifications
Channel letters (.040" return [4" deep] & 3mm ACM back) black. Face is 3/16" clear acrylic with 2nd surface Trans. vinyl. White block out vinyl applied 2nd surface to background so that green background does not light. 1" black face trim. Illumination via Samsung Luna white LEDs powered by power supply located in raceway. All wiring is UL approved. Casco Signs, Inc. to remove existing signs.

Logo mounted onto 7"x7" aluminum extrusion raceway that will mount to support tubes provided by McGee.



Pump ID: Option C

Customer:
Harris Teeter #175
Fuel Center

2012 S Croatan Hwy
Kill Devil Hills, NC

Drawing #:
298036

Date:
10/14/2019

Revision:
10/23/19k@

Customer Approval:

Date:

Sales:
D. Martin



Design:
K@

Check by:
DD

This design is the property of CASCO SIGNS, Inc. and remains our property until sign is purchased. Any attempt to reproduce this design or use by others for any purpose, without written consent is subject to prosecution to the fullest extent allowed by law.

All components & installations are approved & listed by UNDERWRITERS LABORATORIES

Drawing Type:
Sales

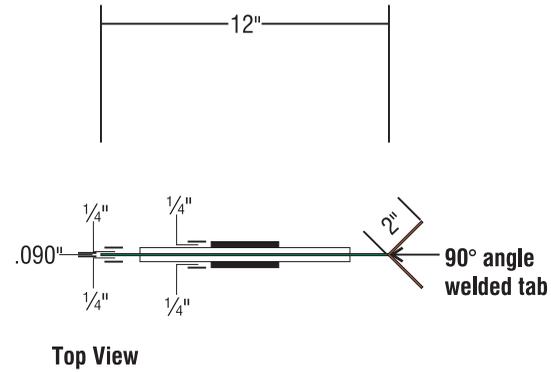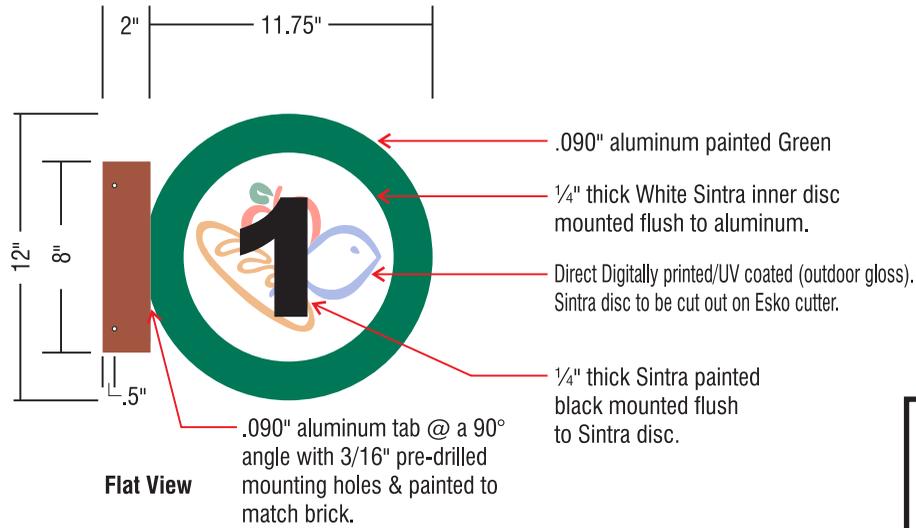



- C1 C2 C3 C4** (14) D/F Aluminum (Mouse Ear Style) Pump ID Signs
C5 C6 C7 C8
C9 C10 C11 C12
C13 C14
 Scale: 1 1/2" = 1'-0"

Sign Specifications

Manufacture & install aluminum pump ID sign (mouse ears). Mouse ears to have dimensional white inner disc sintra background w/ direct printed graphics on face UV coated outdoor gloss. Dimensional sintra numbers painted black.

Color Notes

- PMS 3415 C (gloss) - .090" panel
- White Sintra - inner disc background
- Black (gloss) - numbers
- SW 6349 Pennywise (satin) - mounting tab / touch up paint
- PMS 1385 C Brown 50% (printed vinyl) - HT logo
- PMS 2718 C Blue 50% (printed vinyl) - HT logo
- PMS 3415 C Green 50% (printed vinyl) - HT logo
- PMS 185 C Red 50% (printed vinyl) - HT logo

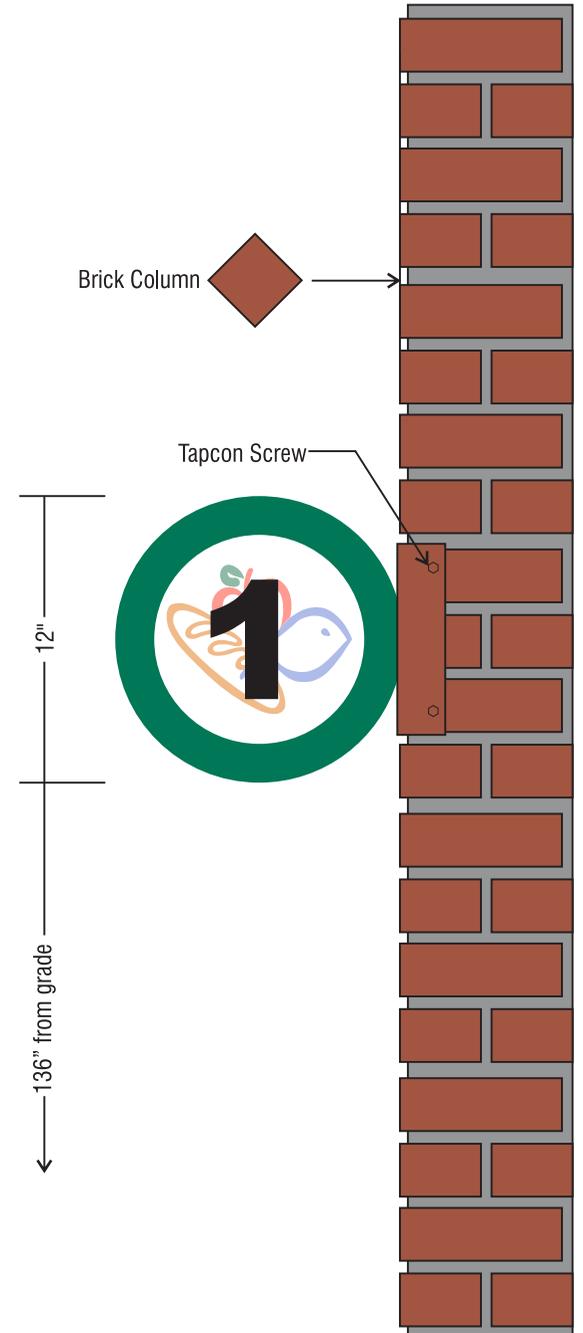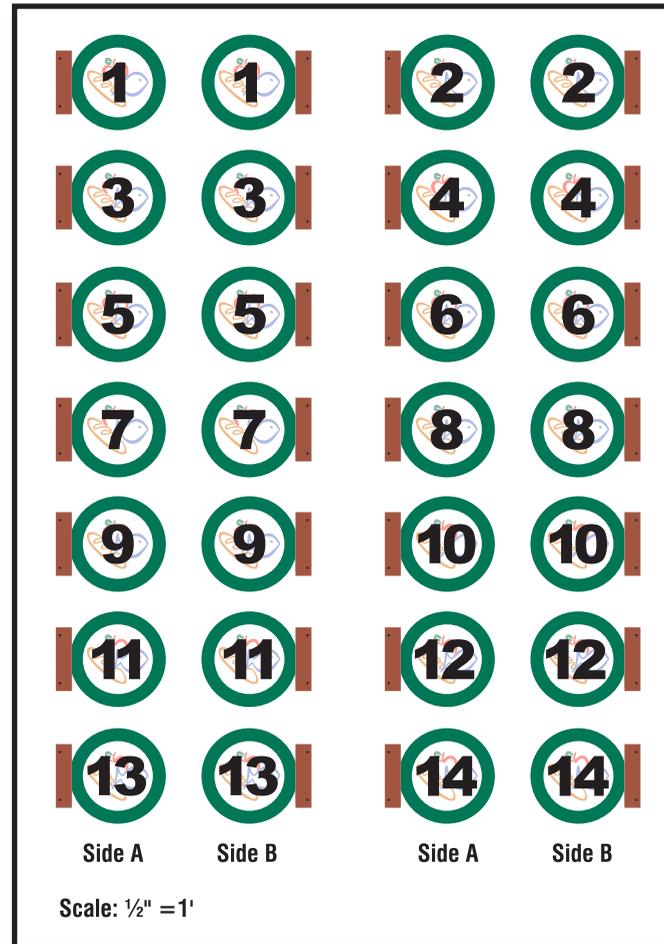



Customer:
Harris Teeter #175
Fuel Center

2012 S Croatan Hwy
Kill Devil Hills, NC

Drawing #:
298036

Date:
10/14/2019

Revision:
10/23/19k@

Customer Approval:

Date:

Sales:
D. Martin

Design: K@ **Check by:** DD




This design is the property of CASCO SIGNS, Inc. and remains our property until sign is purchased. Any attempt to reproduce this design or use by others for any purpose, without written consent is subject to prosecution to the fullest extent allowed by law.

All components & installations are approved & listed by UNDERWRITERS LABORATORIES

Drawing Type:
Sales



Digits Shall Always be closest to Road.

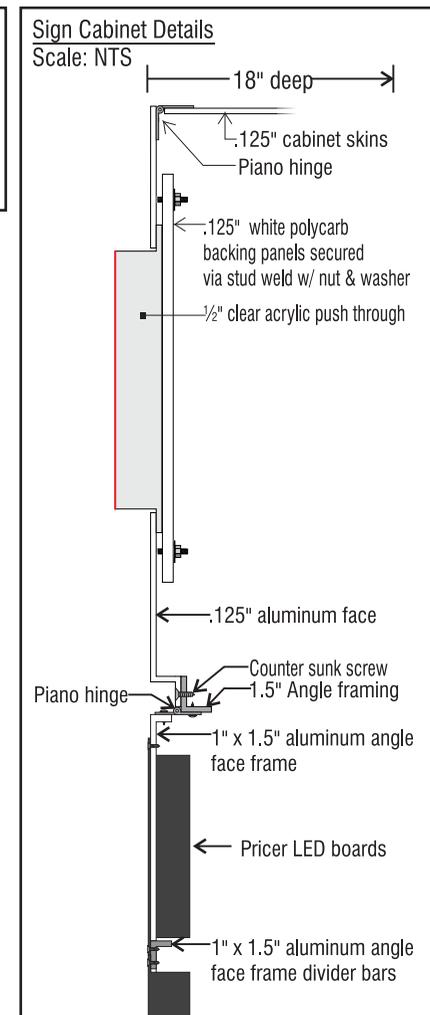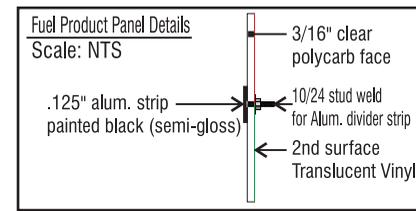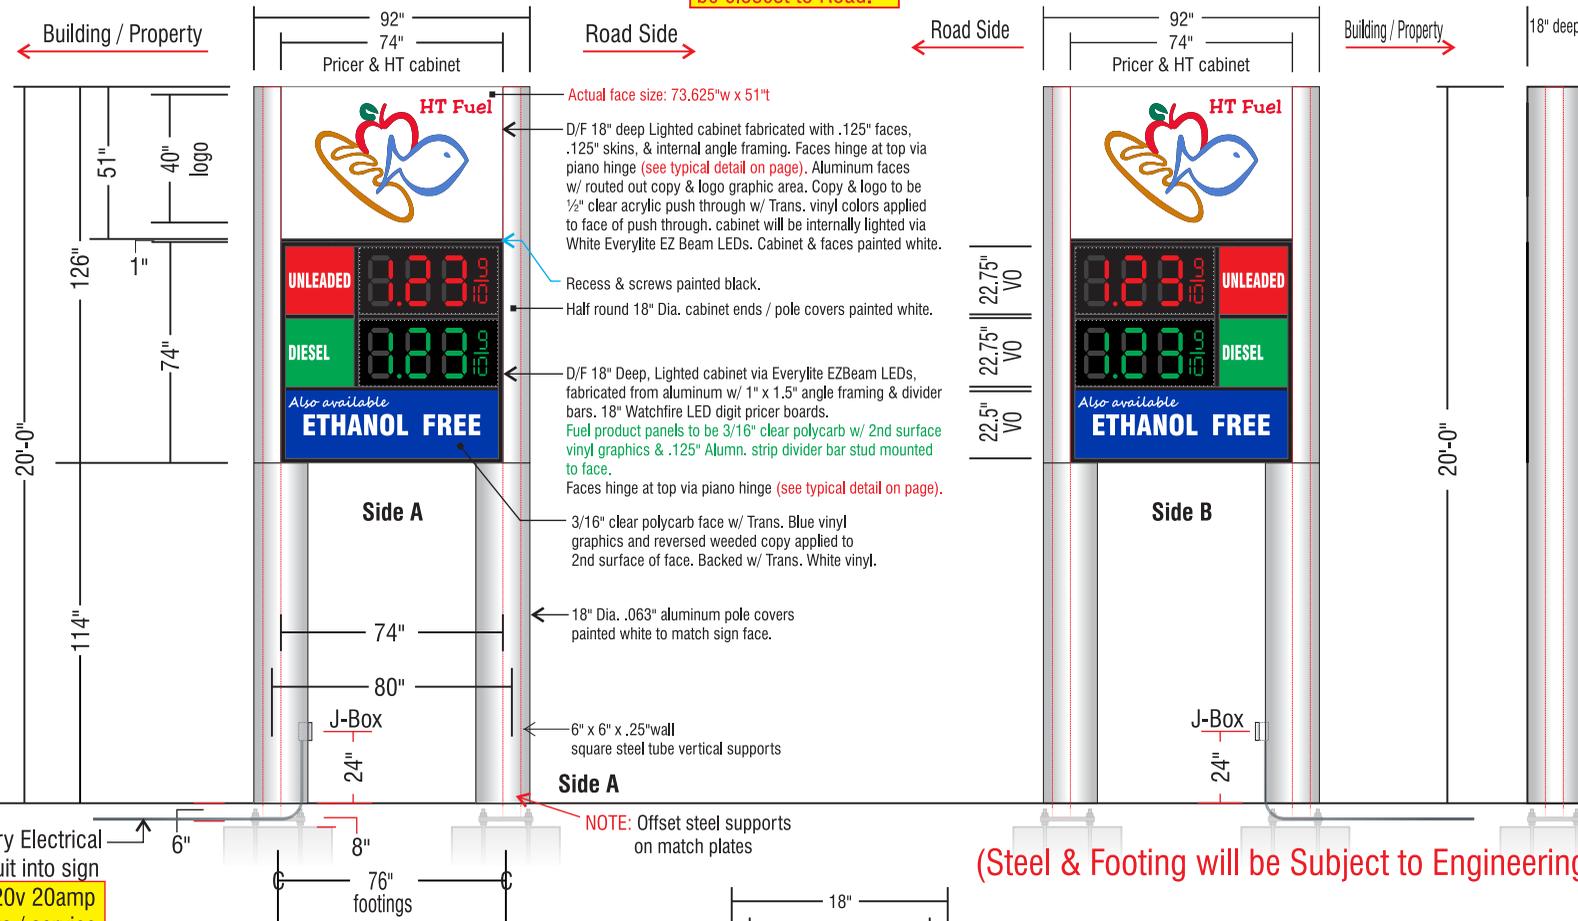



Primary Electrical Conduit into sign (2) 120v 20amp circuits / service



NOTE: Offset steel supports on match plates

(Steel & Footing will be Subject to Engineering)

D D/F Internally Lighted Vertical Freestanding Sign
Scale: 3/16" = 1'-0" 64 sq.ft.

- Color Specs:**
- 3630-125 Golden Yellow vinyl - HT logo
 - 3630-167 Bright Blue vinyl - HT logo
 - 3630-76 Holly Green vinyl - HT logo
 - White (semi-gloss) - Sign cabinet, faces & pole covers
 - Black (semi-gloss) - Pricer cabinet, retainers, t-bars & recess area
 - 3630-73 Dk. Red vinyl - apple / unleaded face
 - 3630-157 Sultan Blue Vinyl - ethanol face
 - Trans. Med. Green Vinyl - diesel face
 - Red LED Digits - Unleaded Pricer Boards
 - Green LED Digits - Diesel Pricer Boards

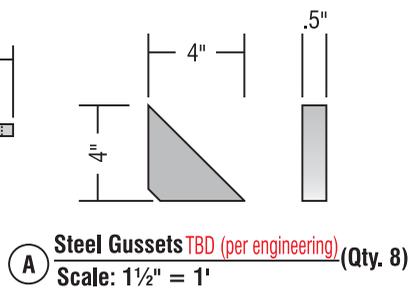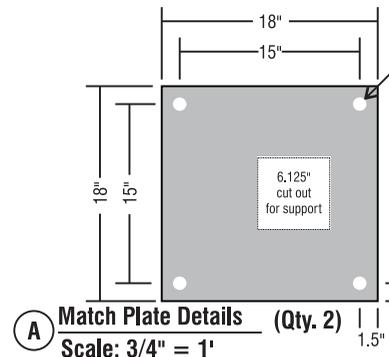

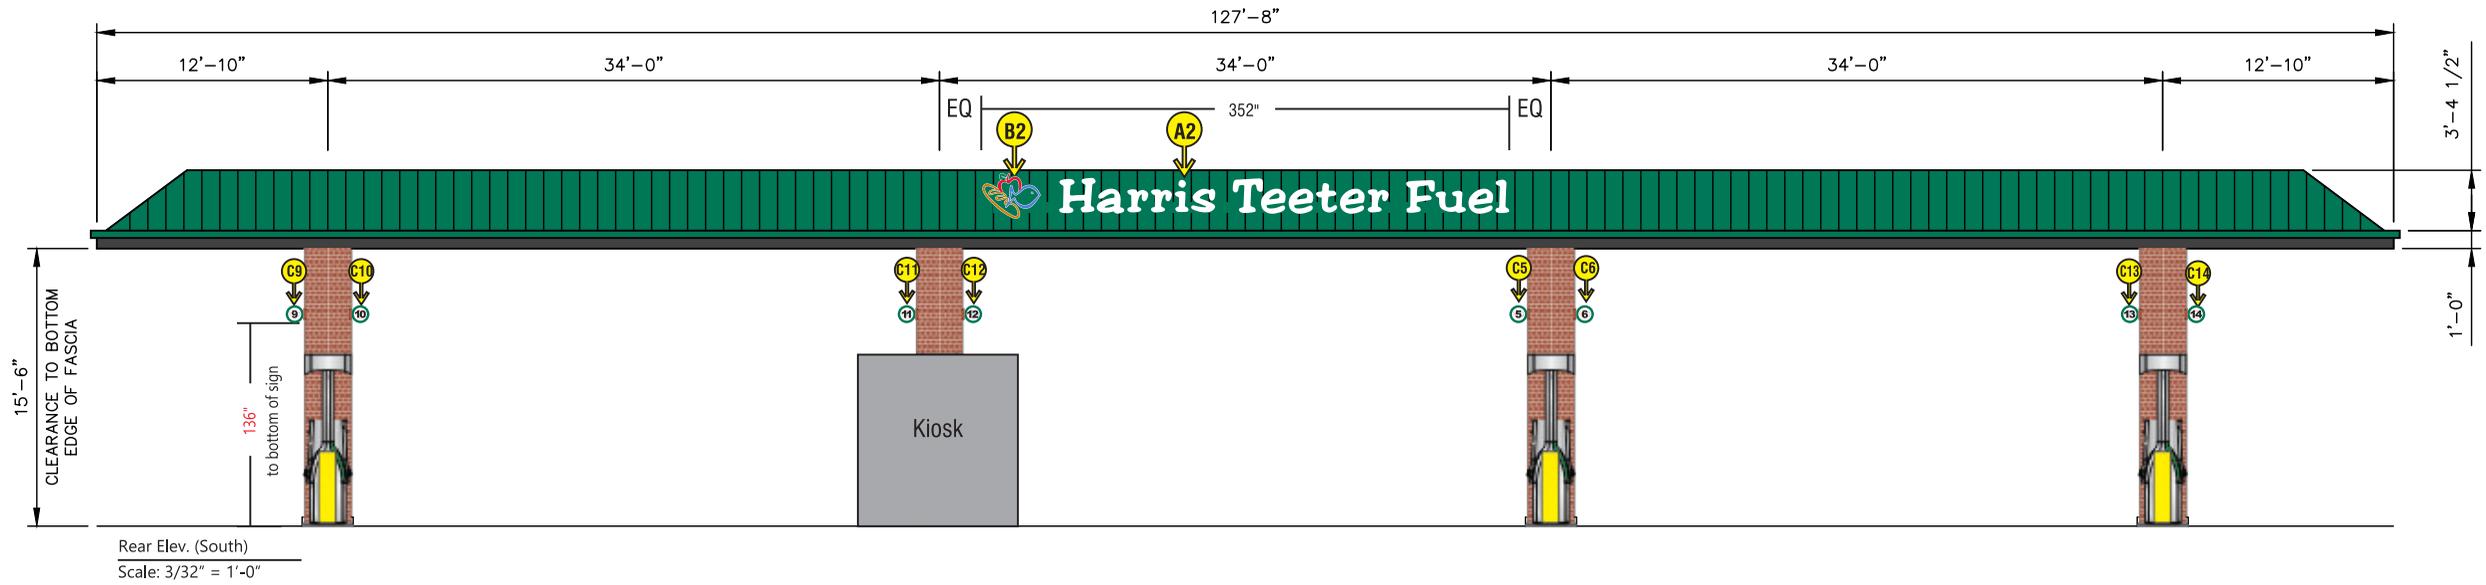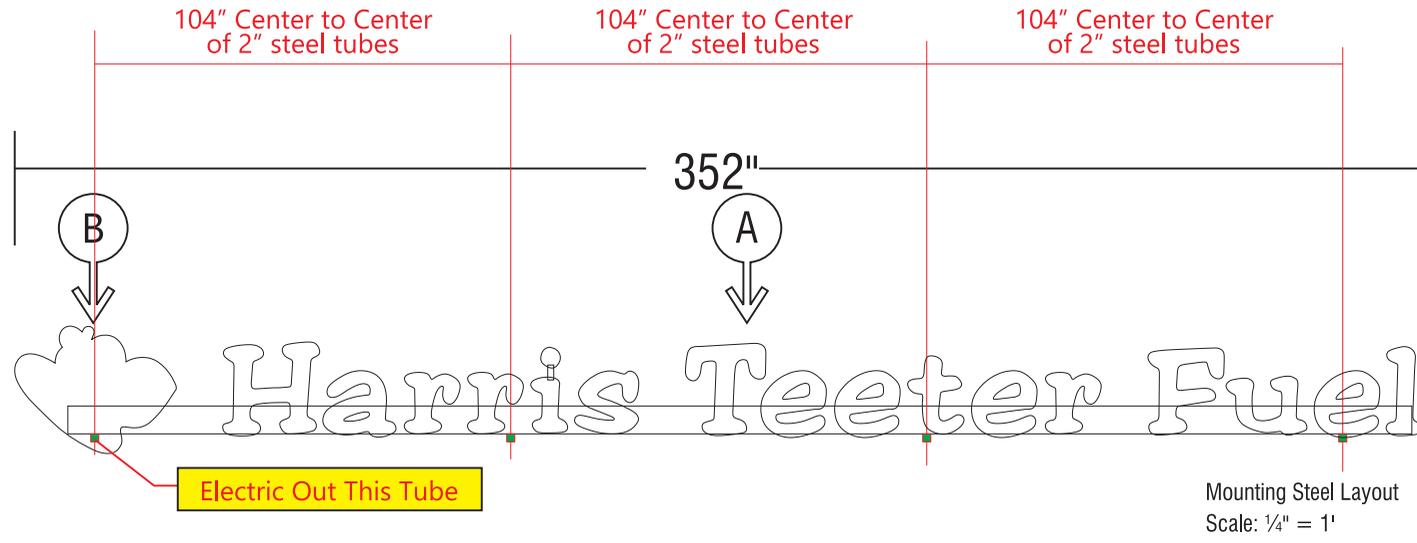

Customer:
Harris Teeter #175
Fuel Center
2012 S Croatan Hwy
Kill Devil Hills, NC

Drawing #:
298036

Date:
10/14/2019

Revision:
10/23/19k@

Customer Approval:

Date:

Sales:
D. Martin

Design:
K@

Check by:
DD

This design is the property of CASCO SIGNS, Inc. and remains our property until sign is purchased. Any attempt to reproduce this design or use by others for any purpose, without written consent is subject to prosecution to the fullest extent allowed by law.

All components & installations are approved & listed by UNDERWRITERS LABORATORIES

Drawing Type:
Sales





Customer:
 Harris Teeter #175
 Fuel Center
 2012 S Croatan Hwy
 Kill Devil Hills, NC

Drawing #:
 298036

Date:
 10/14/2019

Revision:
 10/23/19k@

Customer Approval:

Date:

Sales:
 D. Martin

Design: K@	Check by: DD
----------------------	------------------------

This design is the property of CASCO SIGNS, Inc. and remains our property until sign is purchased. Any attempt to reproduce this design or use by others for any purpose, without written consent is subject to prosecution to the fullest extent allowed by law.

All components & installations are approved & listed by UNDERWRITERS LABORATORIES

Drawing Type:
 Sales

