


1 NICHHA RIBBED PANEL DETAIL
SCALE: 1" = 1'-0"



2 NICHHA RIBBED PANEL SECTION
SCALE: 3" = 1'-0"

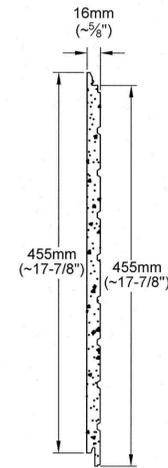

PRELIMINARY LAYOUT IS BASED ON OWNER / CONTRACTOR REQUEST AND DESIGNED TO MEET FEDERAL AND LOCAL CODE REQUIREMENTS. CLIENT SHALL REVIEW THE PROPOSED LAYOUT AND APPROVE OR COMMENT. FINAL PLANS WILL BE BASED ON THIS LAYOUT AFTER APPROVED BY CLIENT. SOME ITEMS MAY BE CHANGED OR ADDED TO MEET CODE REQUIREMENTS.

I AGREE TO THE PROPOSED LAYOUT BEING USED AS BASIS FOR FINAL DESIGN. I AGREE THAT REQUESTED CHANGES OR ADDITIONS TO THIS PROPOSED LAYOUT AFTER CLIENT APPROVAL MAY BE SUBJECT TO CHANGE ORDER.


OWNER / CONTRACTOR: _____ (SIGNATURE) _____ DATE: _____

LAYOUT APPROVED AS SHOWN LAYOUT APPROVED AS NOTED (PLEASE MARK PLAN FOR REQUESTED CHANGES)

PRELIMINARY FOR REVIEW ONLY PRELIMINARY FOR REVIEW ONLY

BRIAN LATHROP, ARCHITECT
Healthcare Architecture Planning Project Analysis Interiors
2 Flower Hill Ln Palm Coast, FL 32137 (770) 993-7300
This drawing and all prints of it are the property of Brian Lathrop, Architect. Prints are to be returned upon completion of use for which they were issued. Reproductions of this drawing without written consent is not permitted and Brian Lathrop, Architect retains all common law, statutory and other reserved rights including the copyright therein.

| REV. NO. | DATE | DESCRIPTION |
|----------|----------|-------------|
| A | 09.30.20 | PERMIT SET |
| | | |
| | | |
| | | |

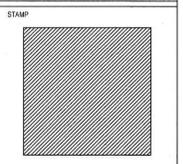

CIVIL ENGINEERING
SUMMEY ENGINEERING ASSOCIATES, PLLC
ASHBORO, NC 27204 (336) 328-0902
STRUCTURAL ENGINEERING
SUMMEY ENGINEERING ASSOCIATES, PLLC
P.O. BOX 888
ASHBORO, NC 27204 (336) 328-0902
MECHANICAL, ELECTRICAL AND PLUMBING ENGINEERING
SUMMEY ENGINEERING ASSOCIATES, PLLC
P.O. BOX 888
ASHBORO, NC 27204 (336) 328-0902

NICHHA RIBBED PANEL DETAILS
COOK OUT RESTAURANTS
2005 S. CROATAN HIGHWAY
DARE COUNTY - KILL DEVIL HILLS TOWNSHIP - NORTH CAROLINA

KEY PLAN

JOB NO. E-6581
DRAWN WBA
CHECKED BRL
DATE 09.30.2020
EXTERIOR ELEVATIONS
SHEET NO. **A2.03**