


TOWN OF
KILL DEVIL HILLS
 DARE COUNTY, NORTH CAROLINA
 MARCH 2004

STORMWATER MANAGEMENT SYSTEM

- LEGEND:**
- 18" **STORM SEWER**
 - **DRAINAGE SYSTEM AREAS**
 - - - **APPROXIMATE DRAINAGE BOUNDARY**
 - - - **OPEN DITCH**
 - **CATCH BASIN**
 - └ **FLARED END SECTION**
 - └ **END WALL**
 - **ADVERSE DRAINAGE AREAS**
 - * **DENOTES ADVERSE DRAINAGE AREAS, UNRESOLVED AS OF 2022, FOR WHICH NO PROJECT HAS YET BEEN IDENTIFIED.**

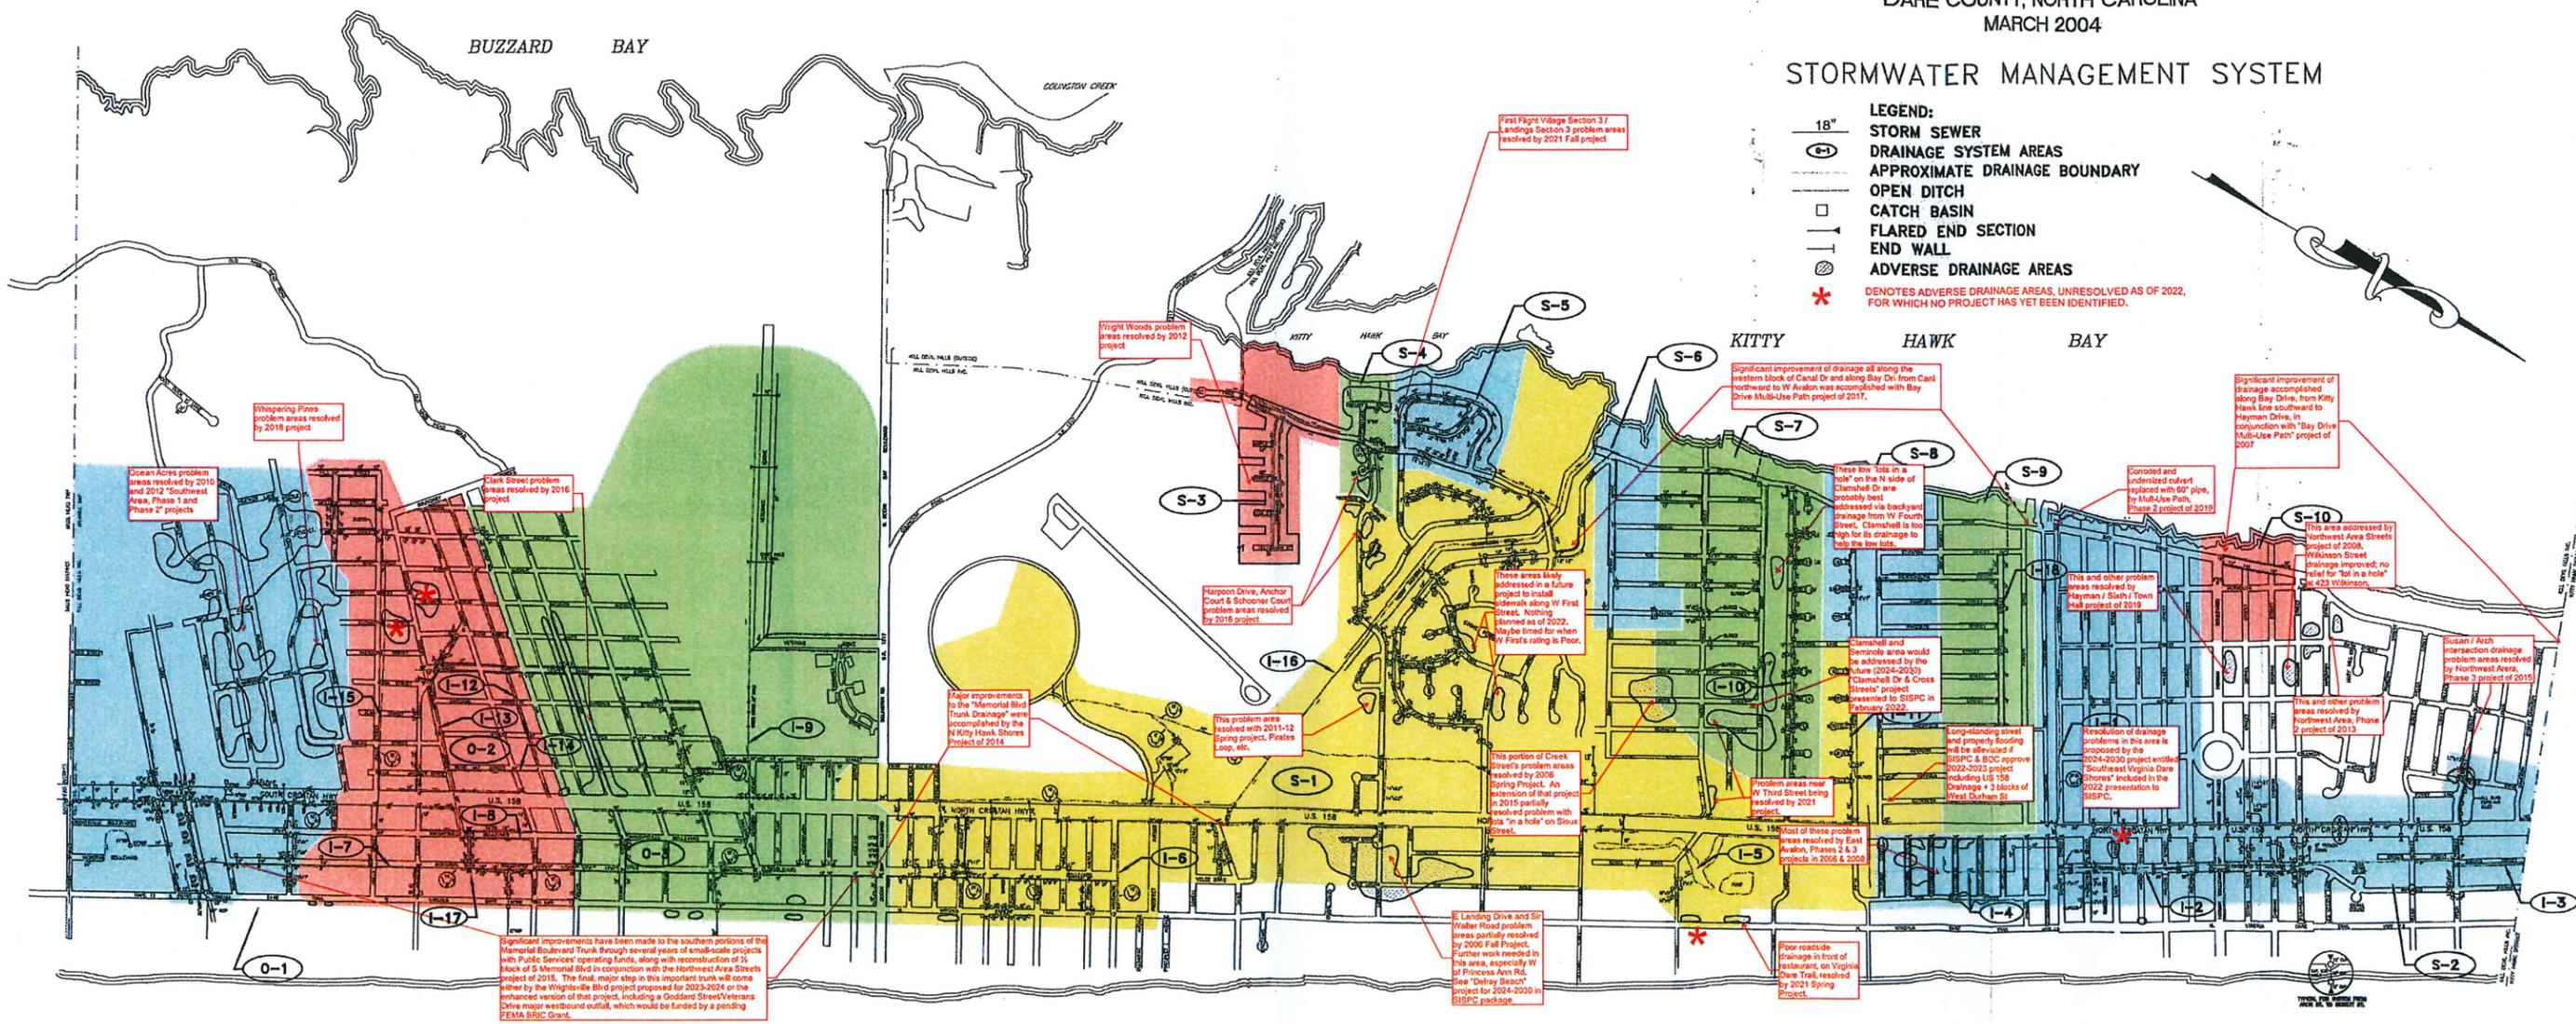

THE INFORMATION SHOWN HEREON DERIVED FROM PREVIOUSLY IDENTIFIED STORM DRAINAGE IMPROVEMENTS AND AMENDED TO SHOW IMPROVEMENTS SINCE LAST ASSESSMENT.

PREPARED BY ALBEMARLE ENGINEERING, INC.

ATLANTIC OCEAN

