

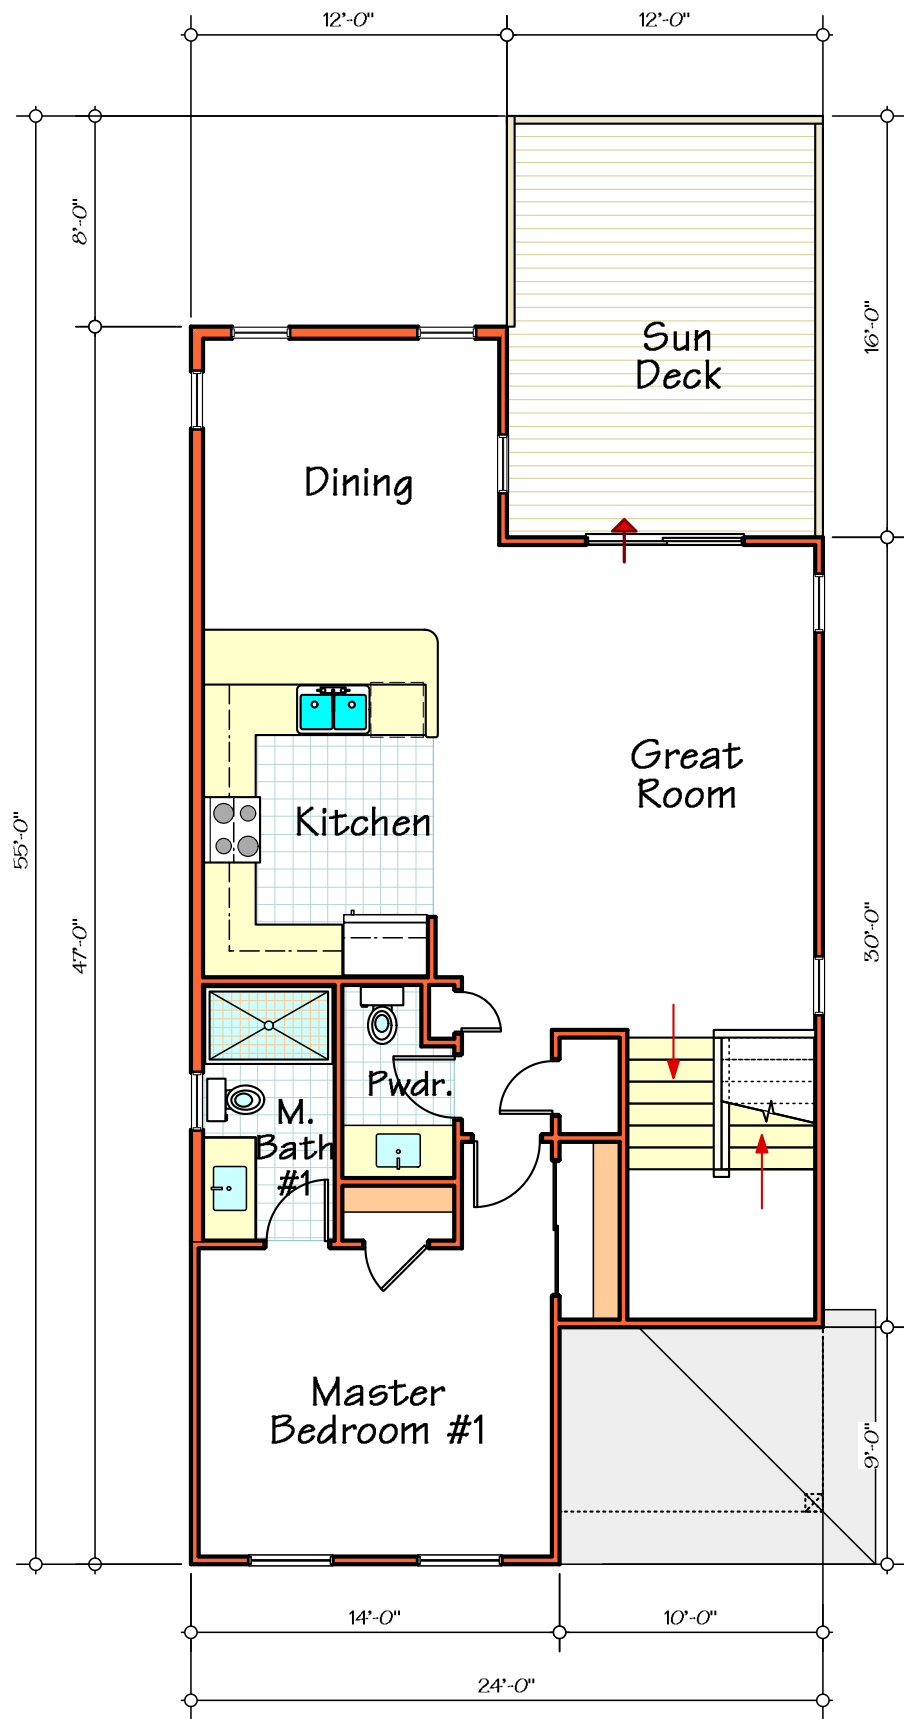


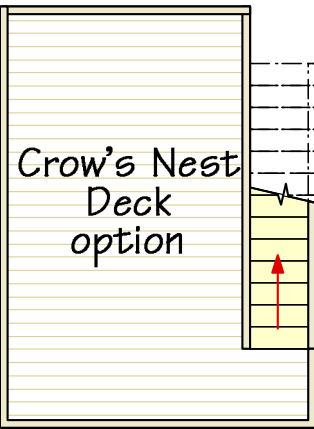


SECOND FLOOR PLAN

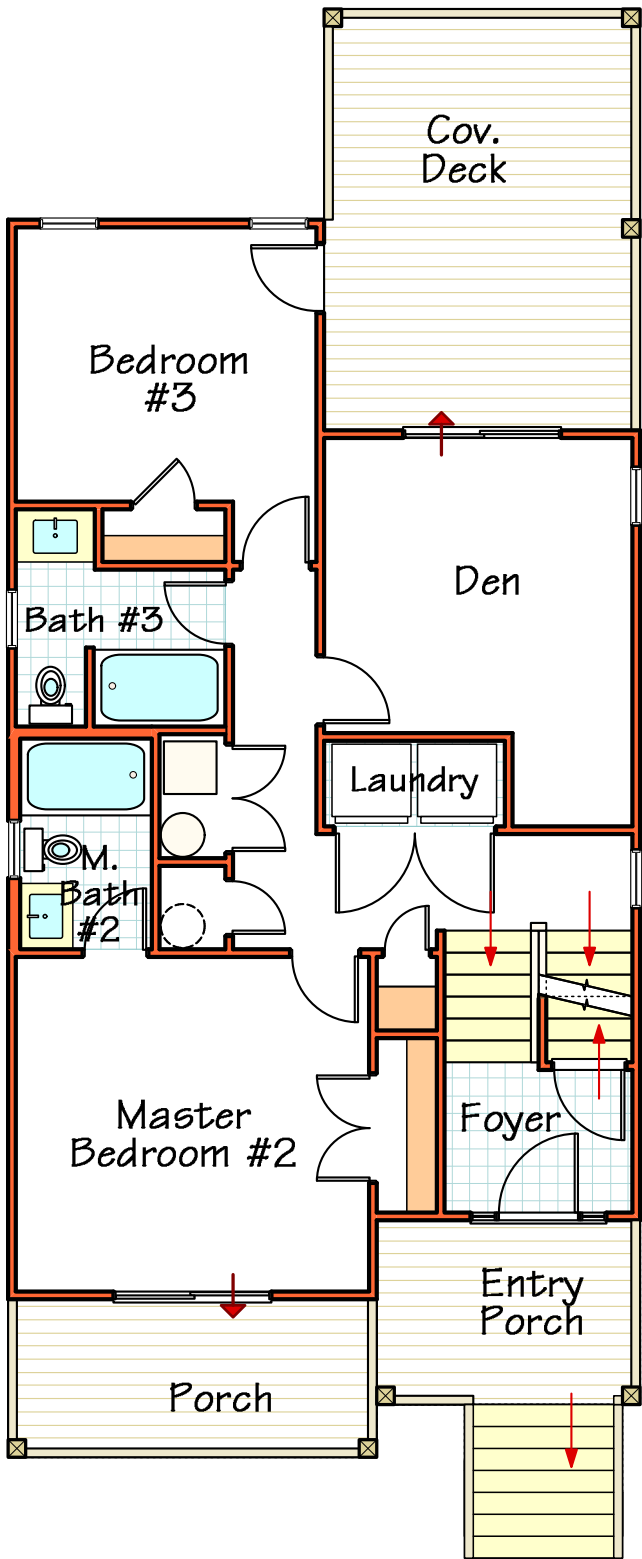

FIRST FLOOR PLAN

THREE BEDROOM UNIT

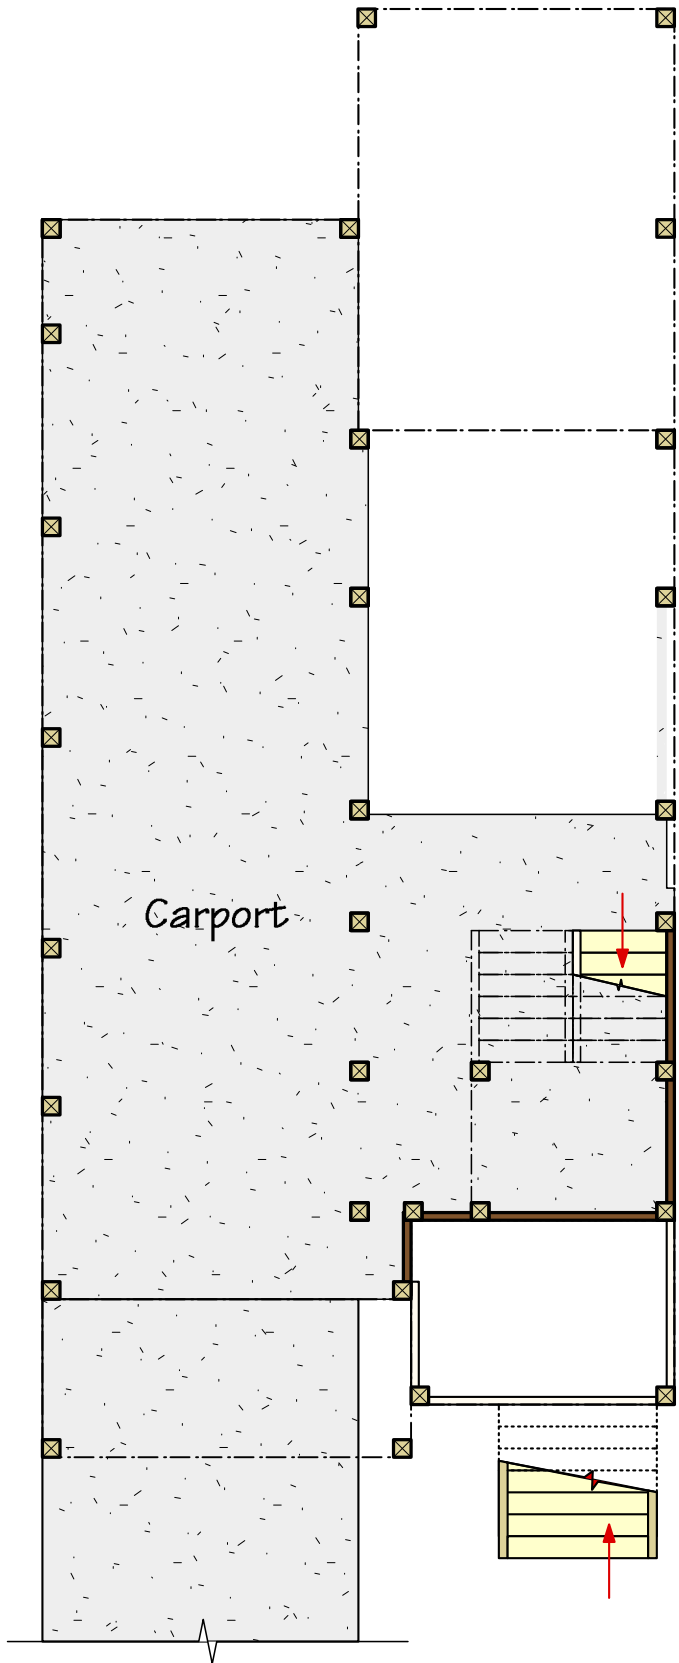

GROUND FLOOR PLAN

| AREA SCHEDULE                    |          |              |
|----------------------------------|----------|--------------|
| FIRST FLOOR                      |          | 832 SQ.FT.   |
| SECOND FLOOR                     |          | 904 SQ.FT.   |
| TOTAL HEATED AREA                |          | 1,736 SQ.FT. |
|                                  |          |              |
| COVERED ENTRY PORCH              |          | 70 SQ.FT.    |
| FIRST FLOOR COV. PORCH           |          | 84 SQ.FT.    |
| FIRST FLOOR DECK                 |          | 192 SQ.FT.   |
|                                  |          |              |
| SECOND FLOOR DECK                |          | 192 SQ.FT.   |
| CROW'S NEST DECK<br>- WEATHERPRO |          | 192 SQ.FT.   |
|                                  |          |              |
| TOTAL COVERED PORCHE/DECKS       | PER UNIT | 154 SQ.FT.   |

PLANNING BOARD REVIEW  
DRAWING N.T.S.